



NORTH ELEVATION

1/32" = 1'

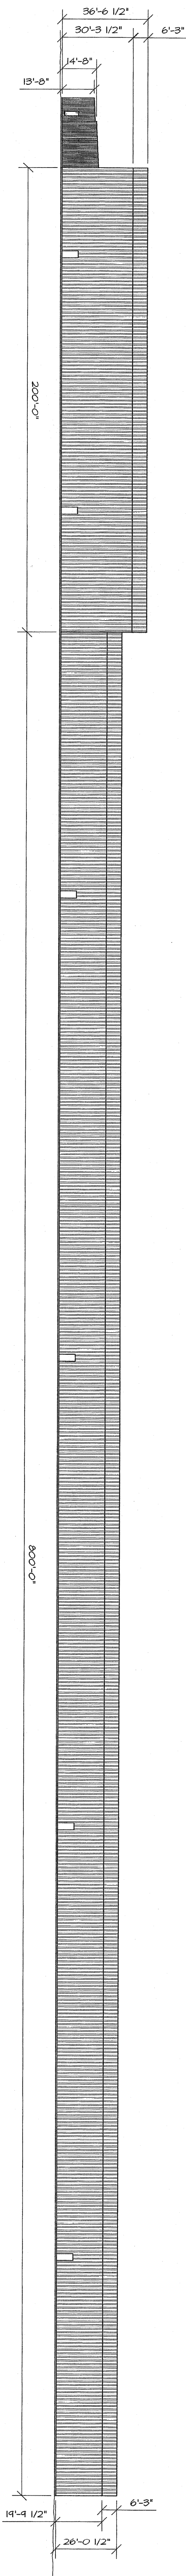


SOUTH ELEVATION

1/32" = 1'

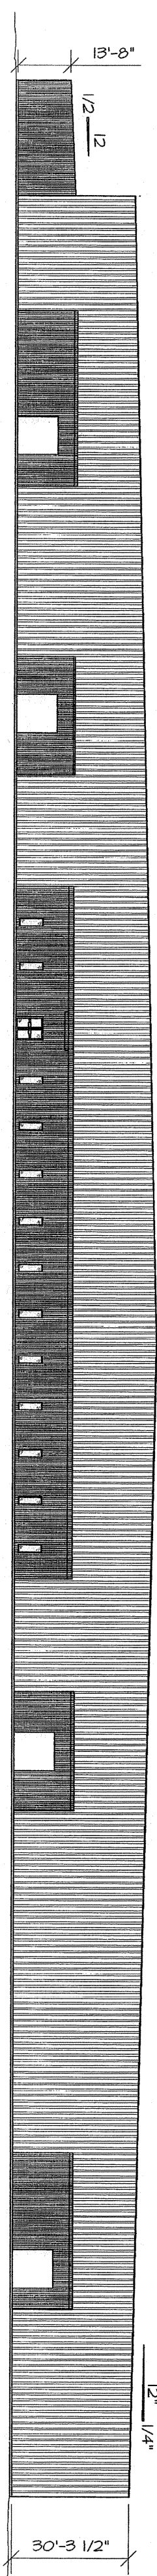


WEST ELEVATION

1/32" = 1'

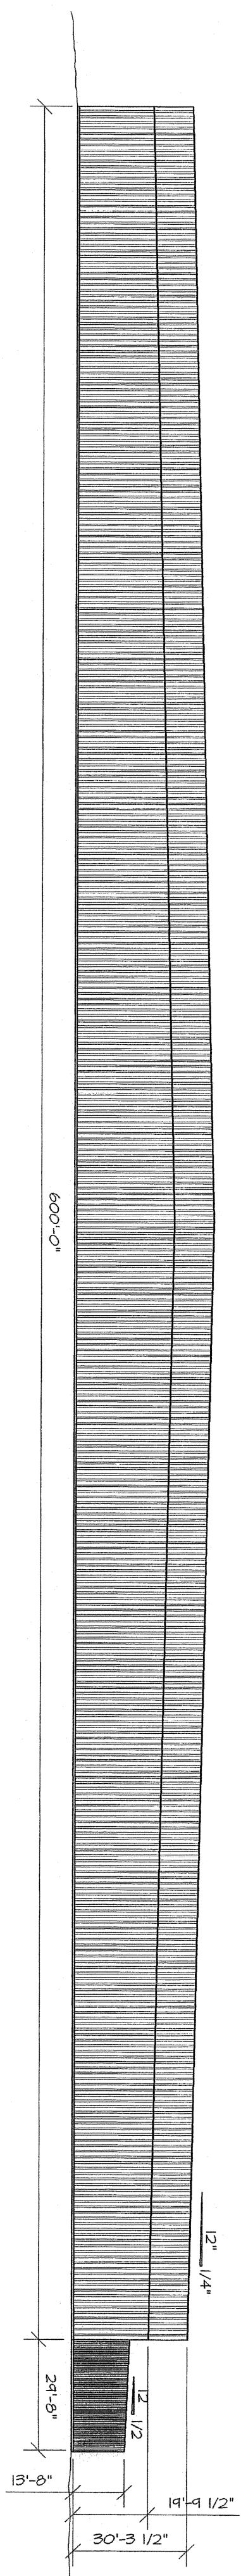

EAST ELEVATION

1/32" = 1'

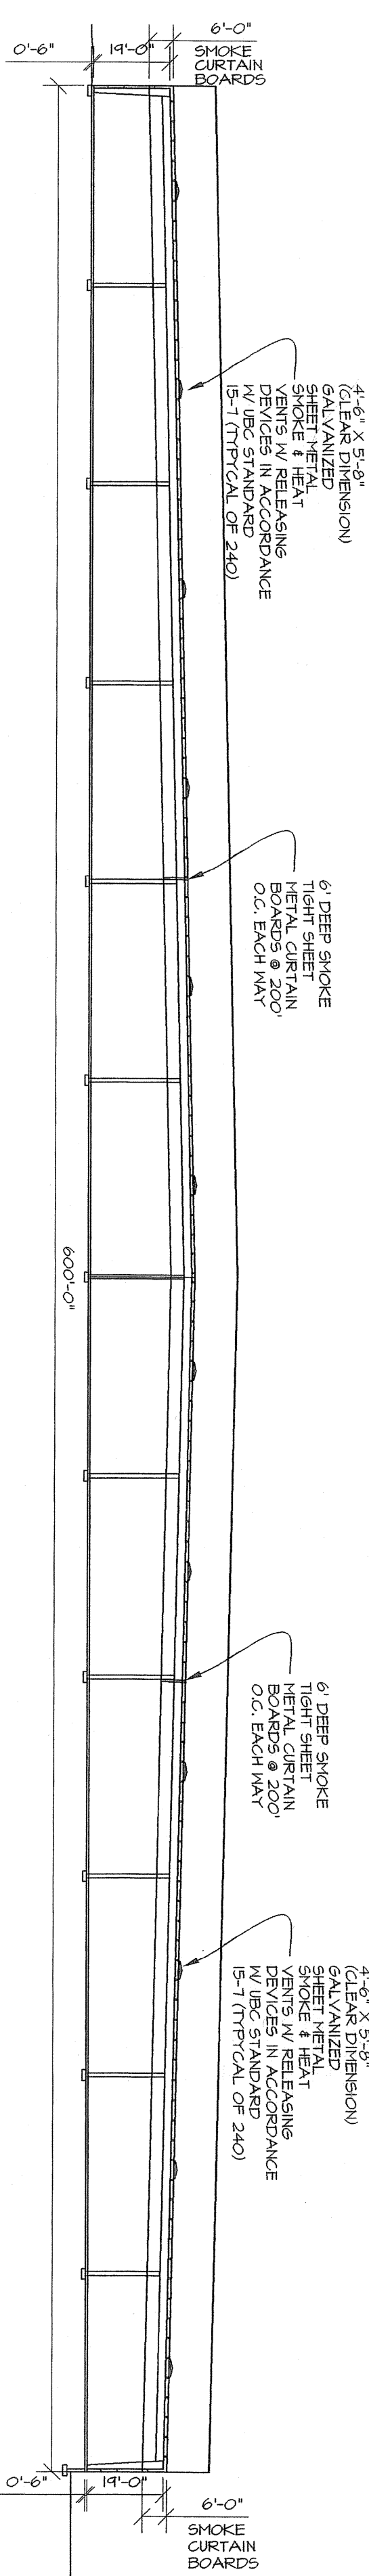

SECTION A-A

1/32" = 1'

MEADOWCRAFT WAREHOUSE
YUMA COUNTY, ARIZONA

ELEVATIONS

SCALE: 1/32" = 1' DESIGNED BY: TML SURVEYED BY:
DATE: SEPT. 97 DRAWN BY: WMD JOB NO. 97-038

SHEET

EDAVIS
Engineering
9050 N. 94th Street, Suite 100
Scottsdale, AZ 85258
Phone: 480-344-3466 Fax: 480-344-3467

