




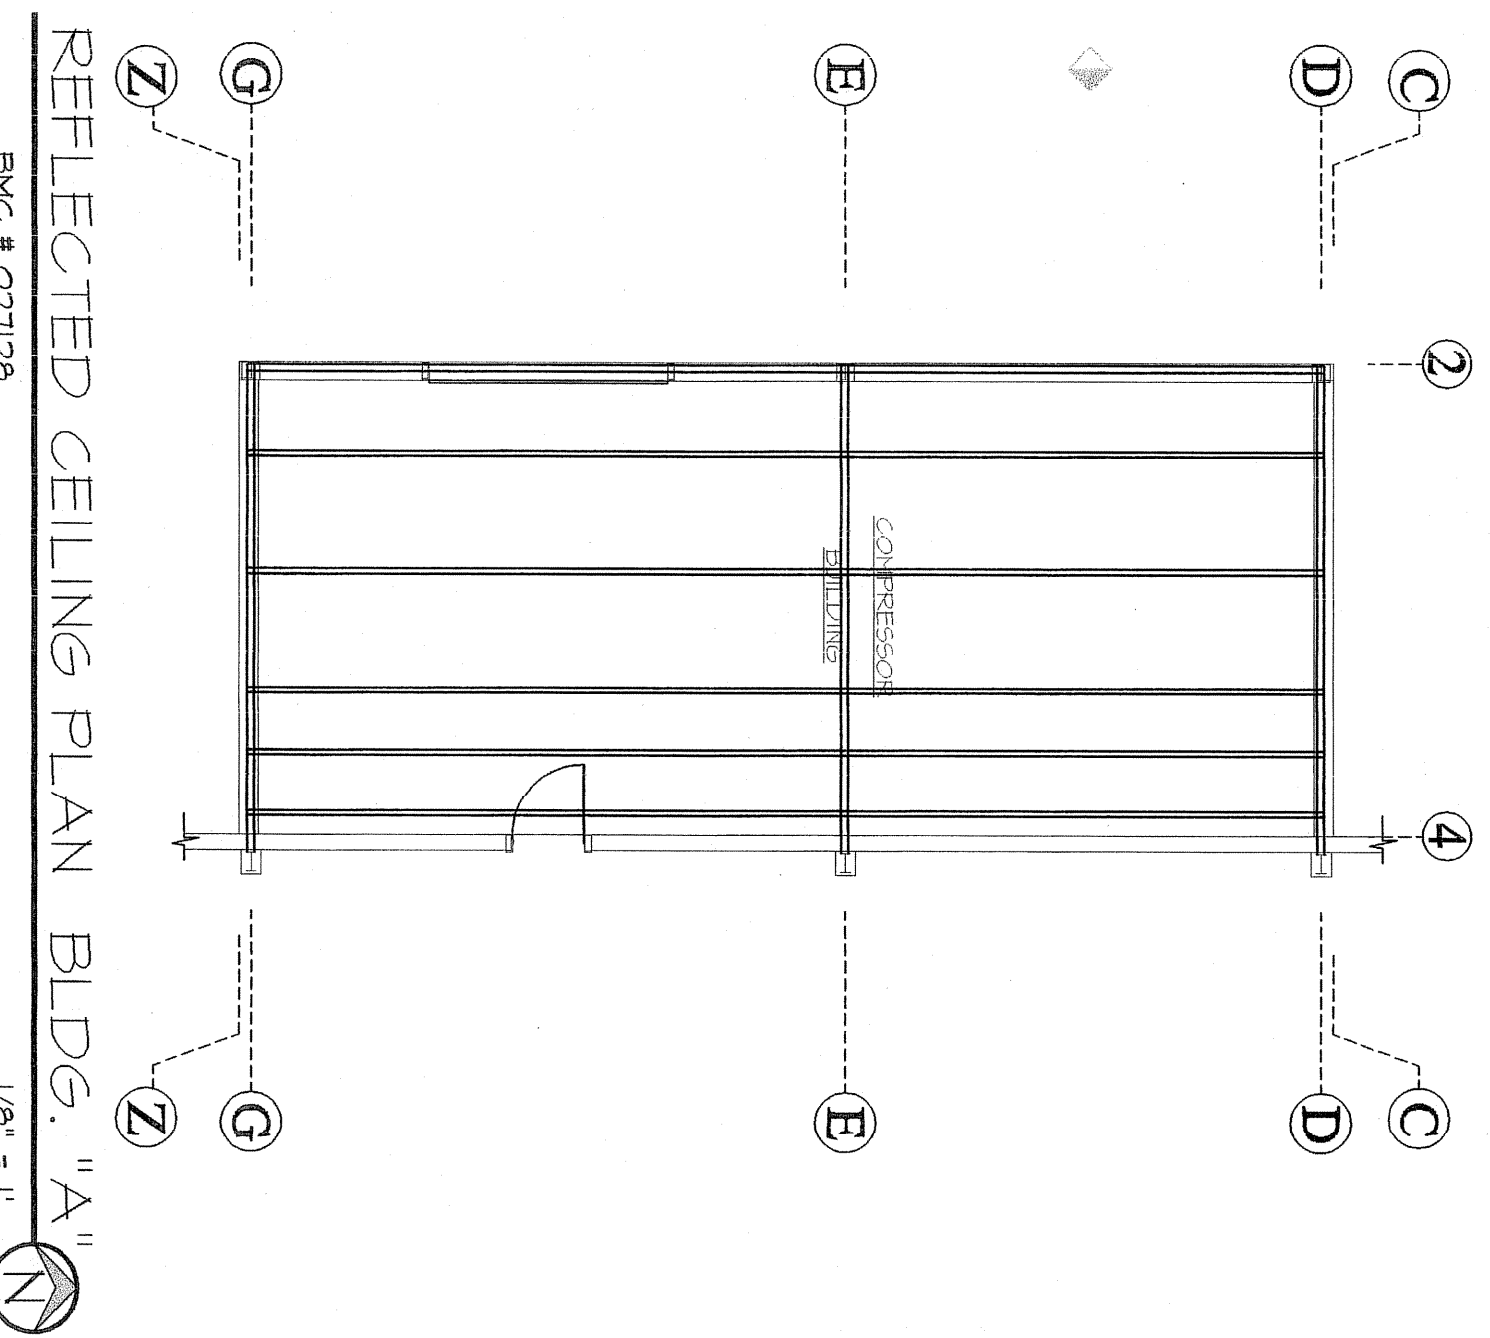


REFLECTED CEILING PLAN BLDG. "A"
BMC # 021128
1/8" = 1'

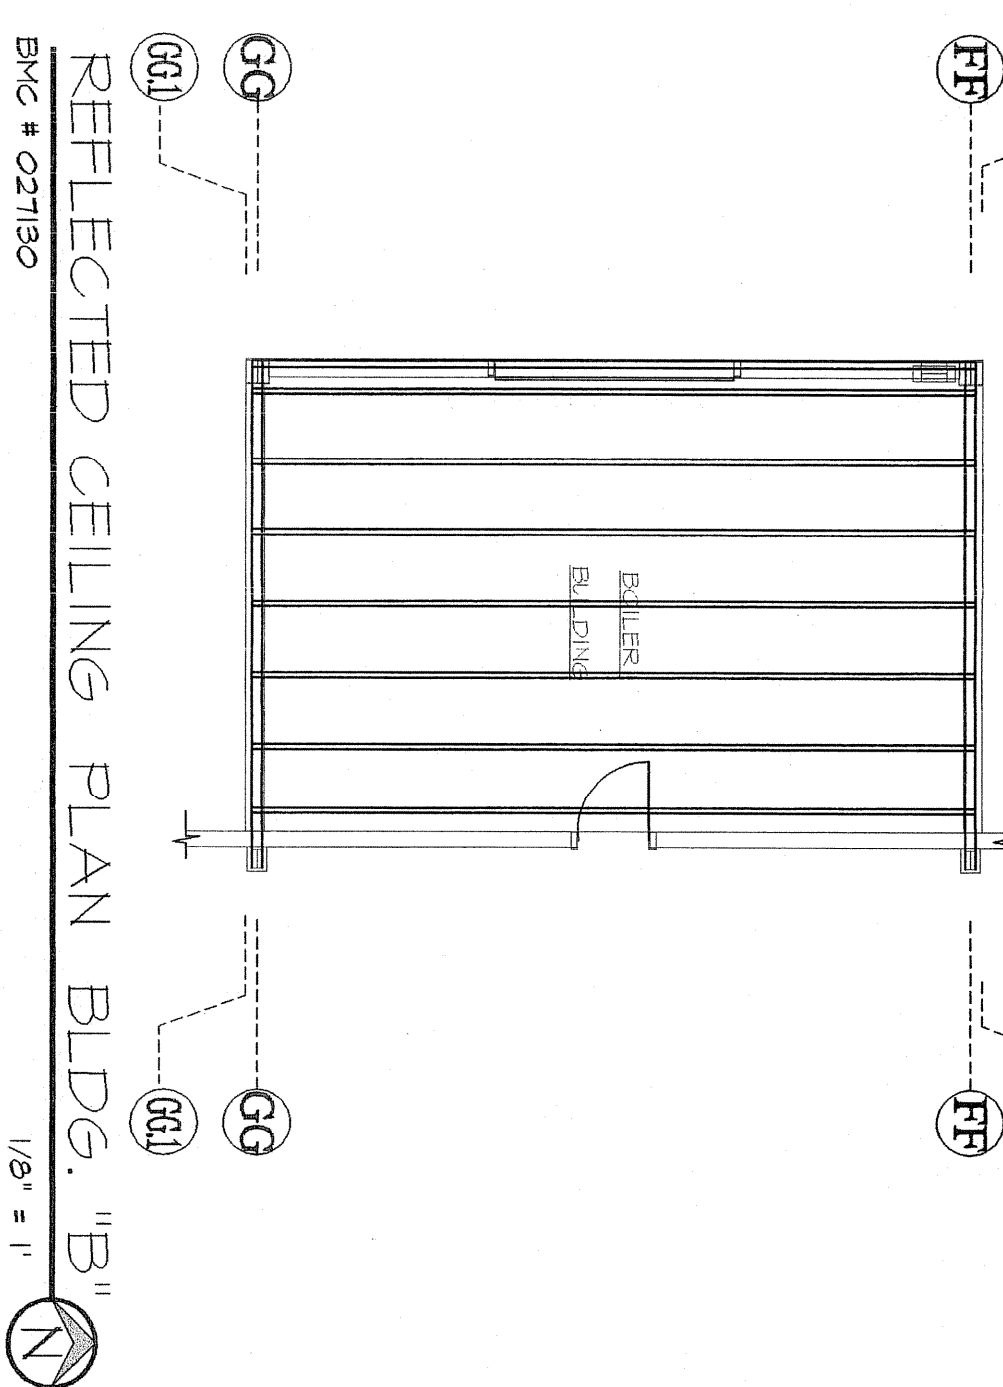


REFLECTED CEILING PLAN BLDG. "B"
BMC # 021130
1/8" = 1'

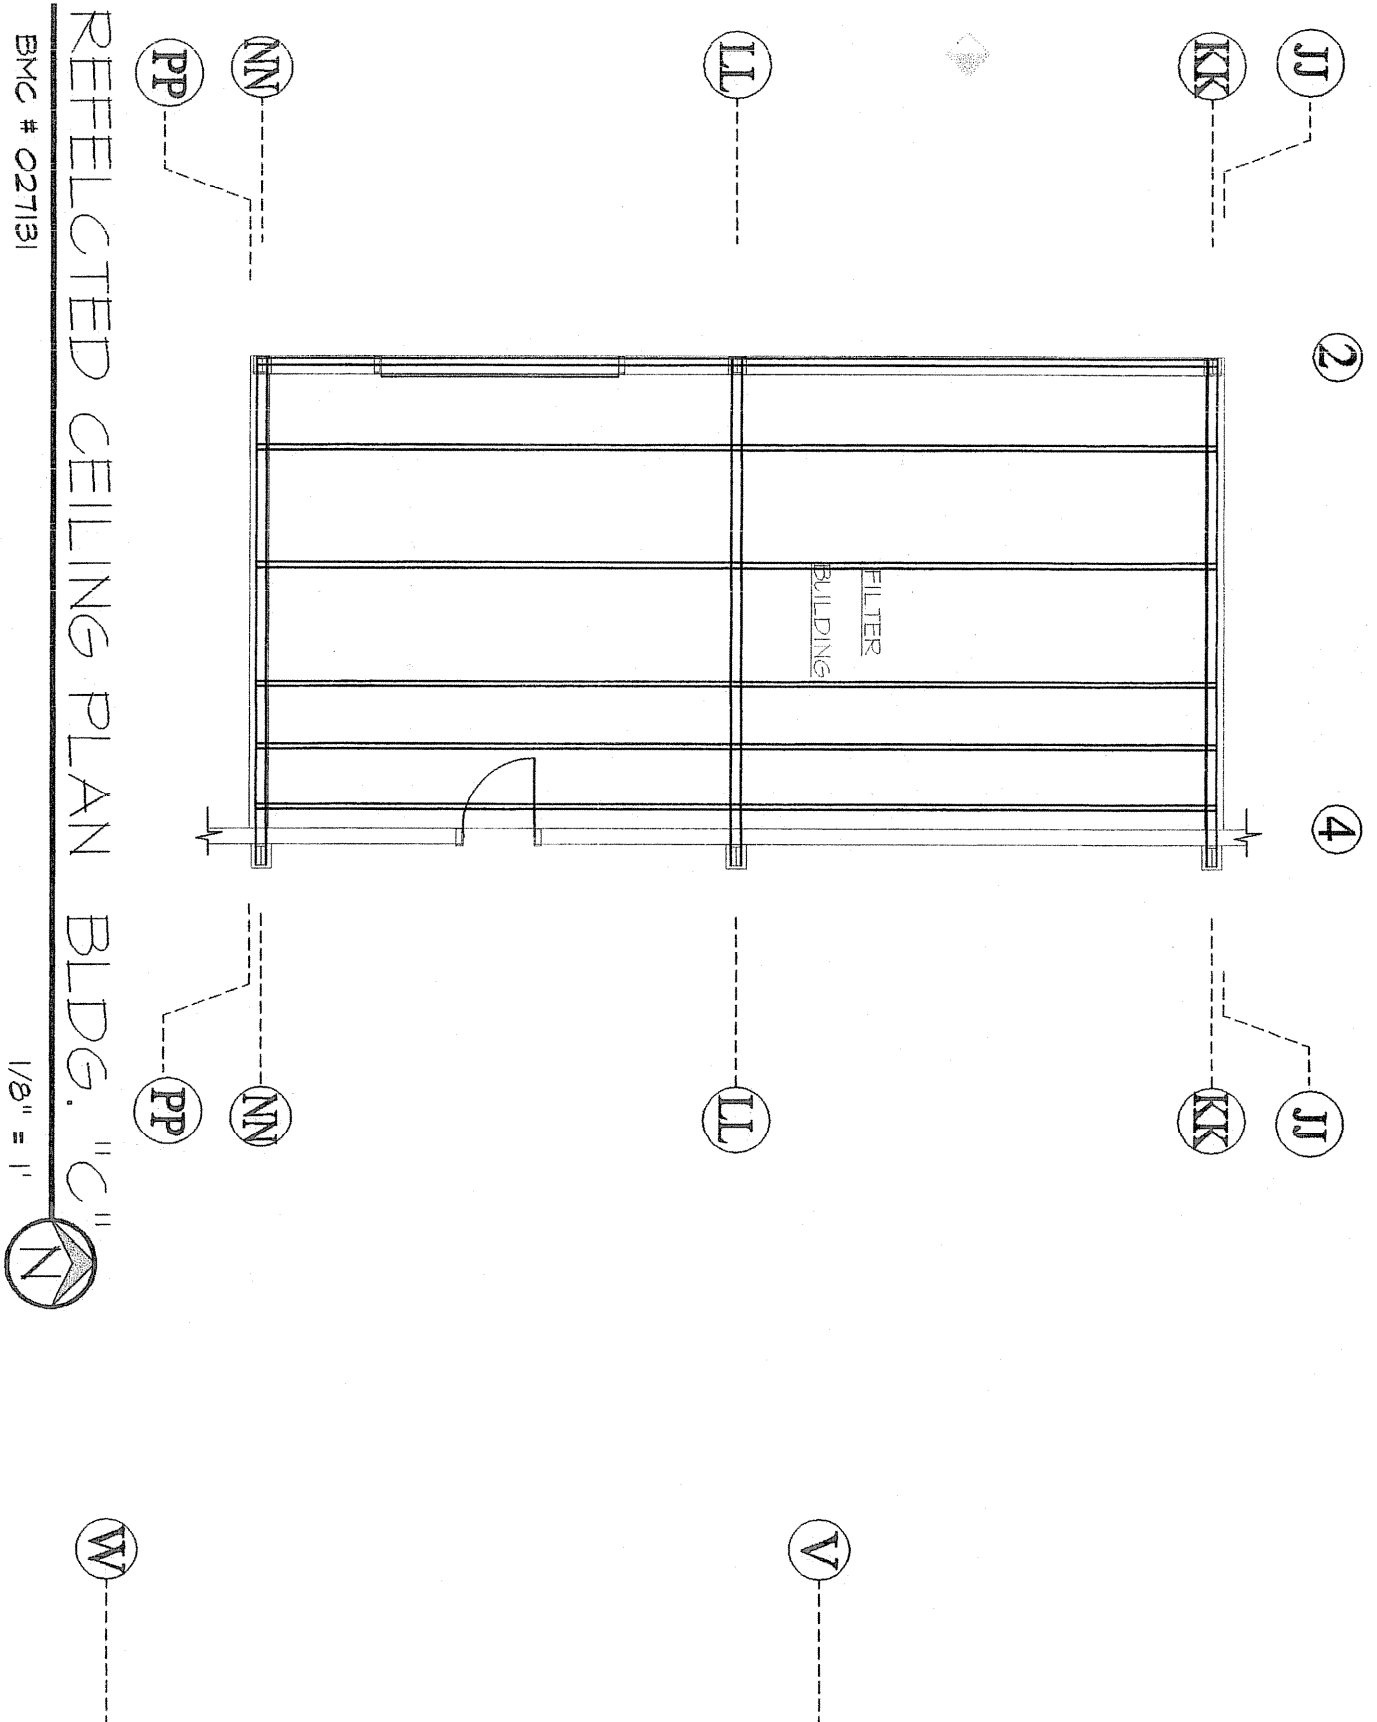


REFLECTED CEILING PLAN BLDG. "C"
BMC # 021131
1/8" = 1'

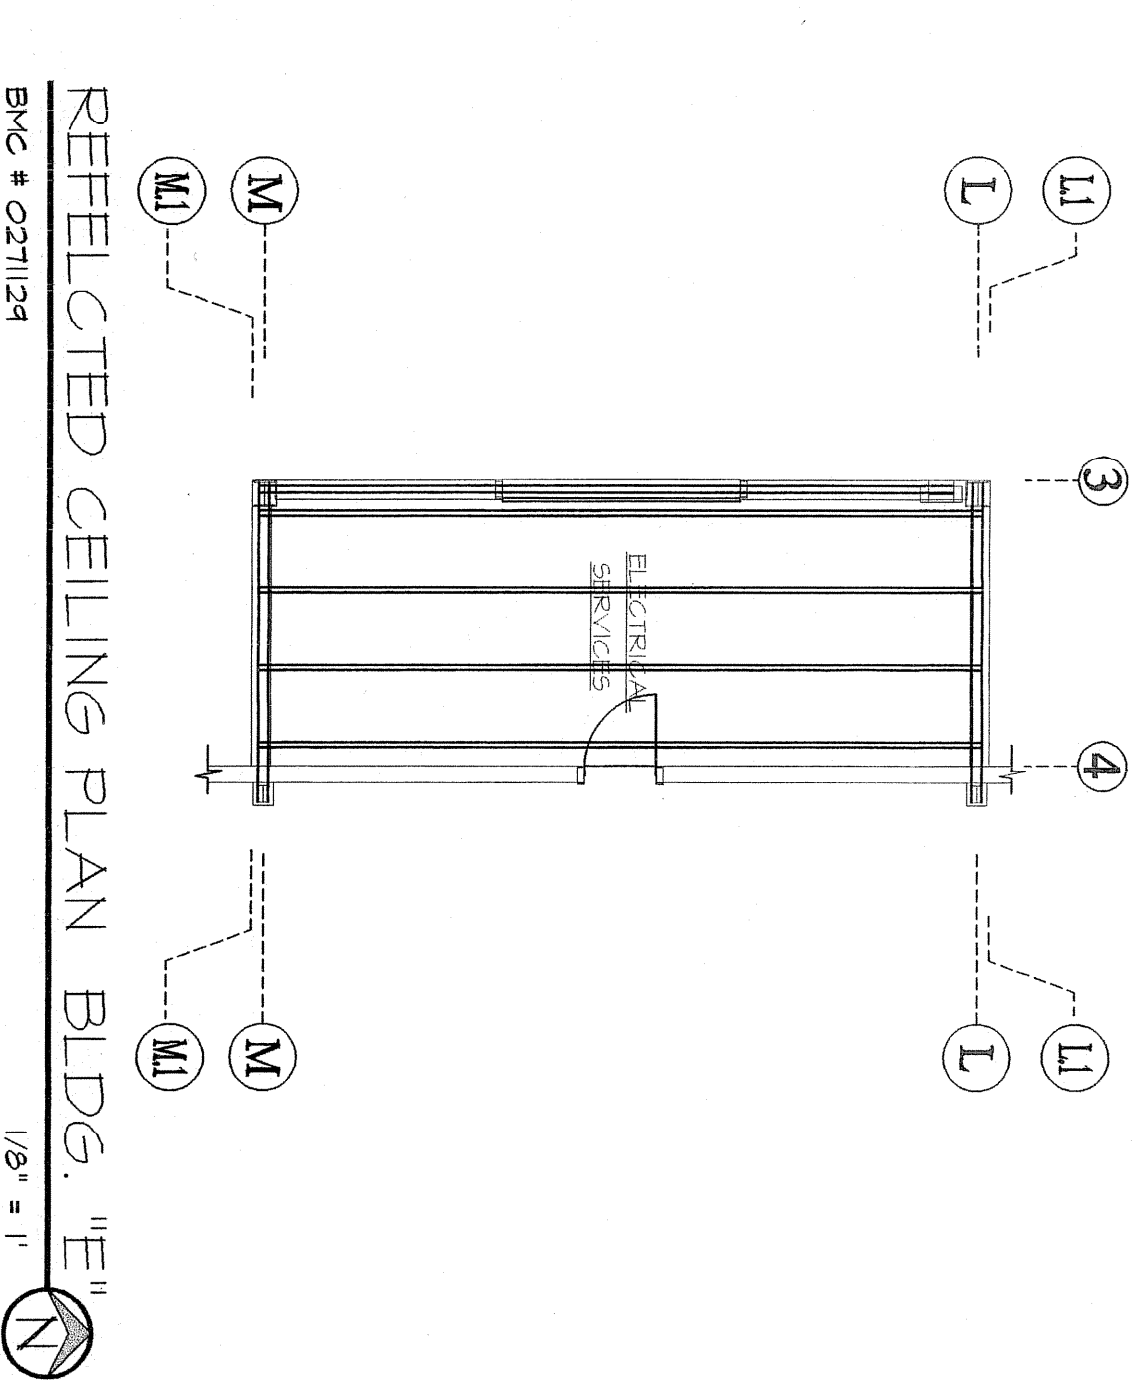

REFLECTED CEILING PLAN BLDG. "E"
BMC # 021124
1/8" = 1'

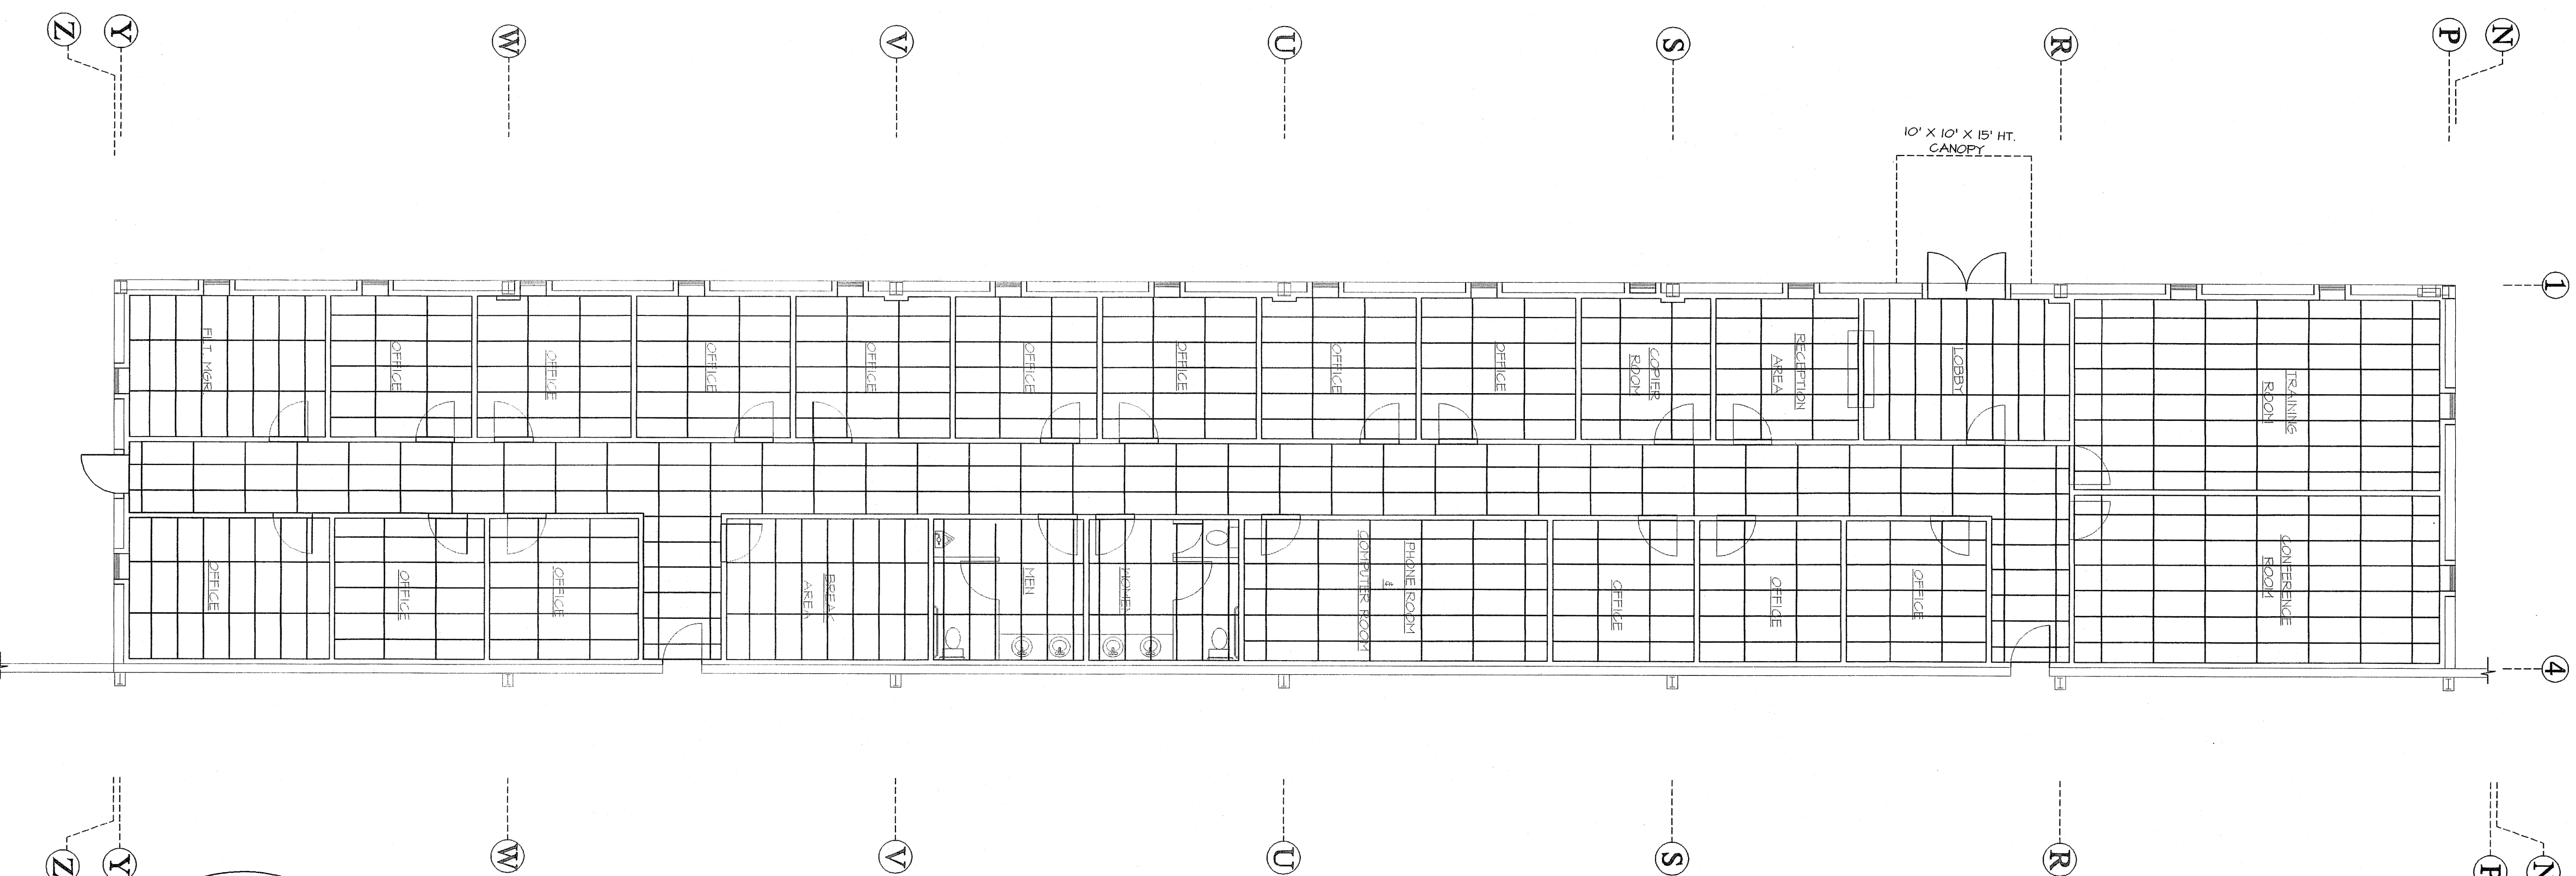


REFLECTED CLG. PLAN BLDG. "D"
BMC # 021132
1/8" = 1'

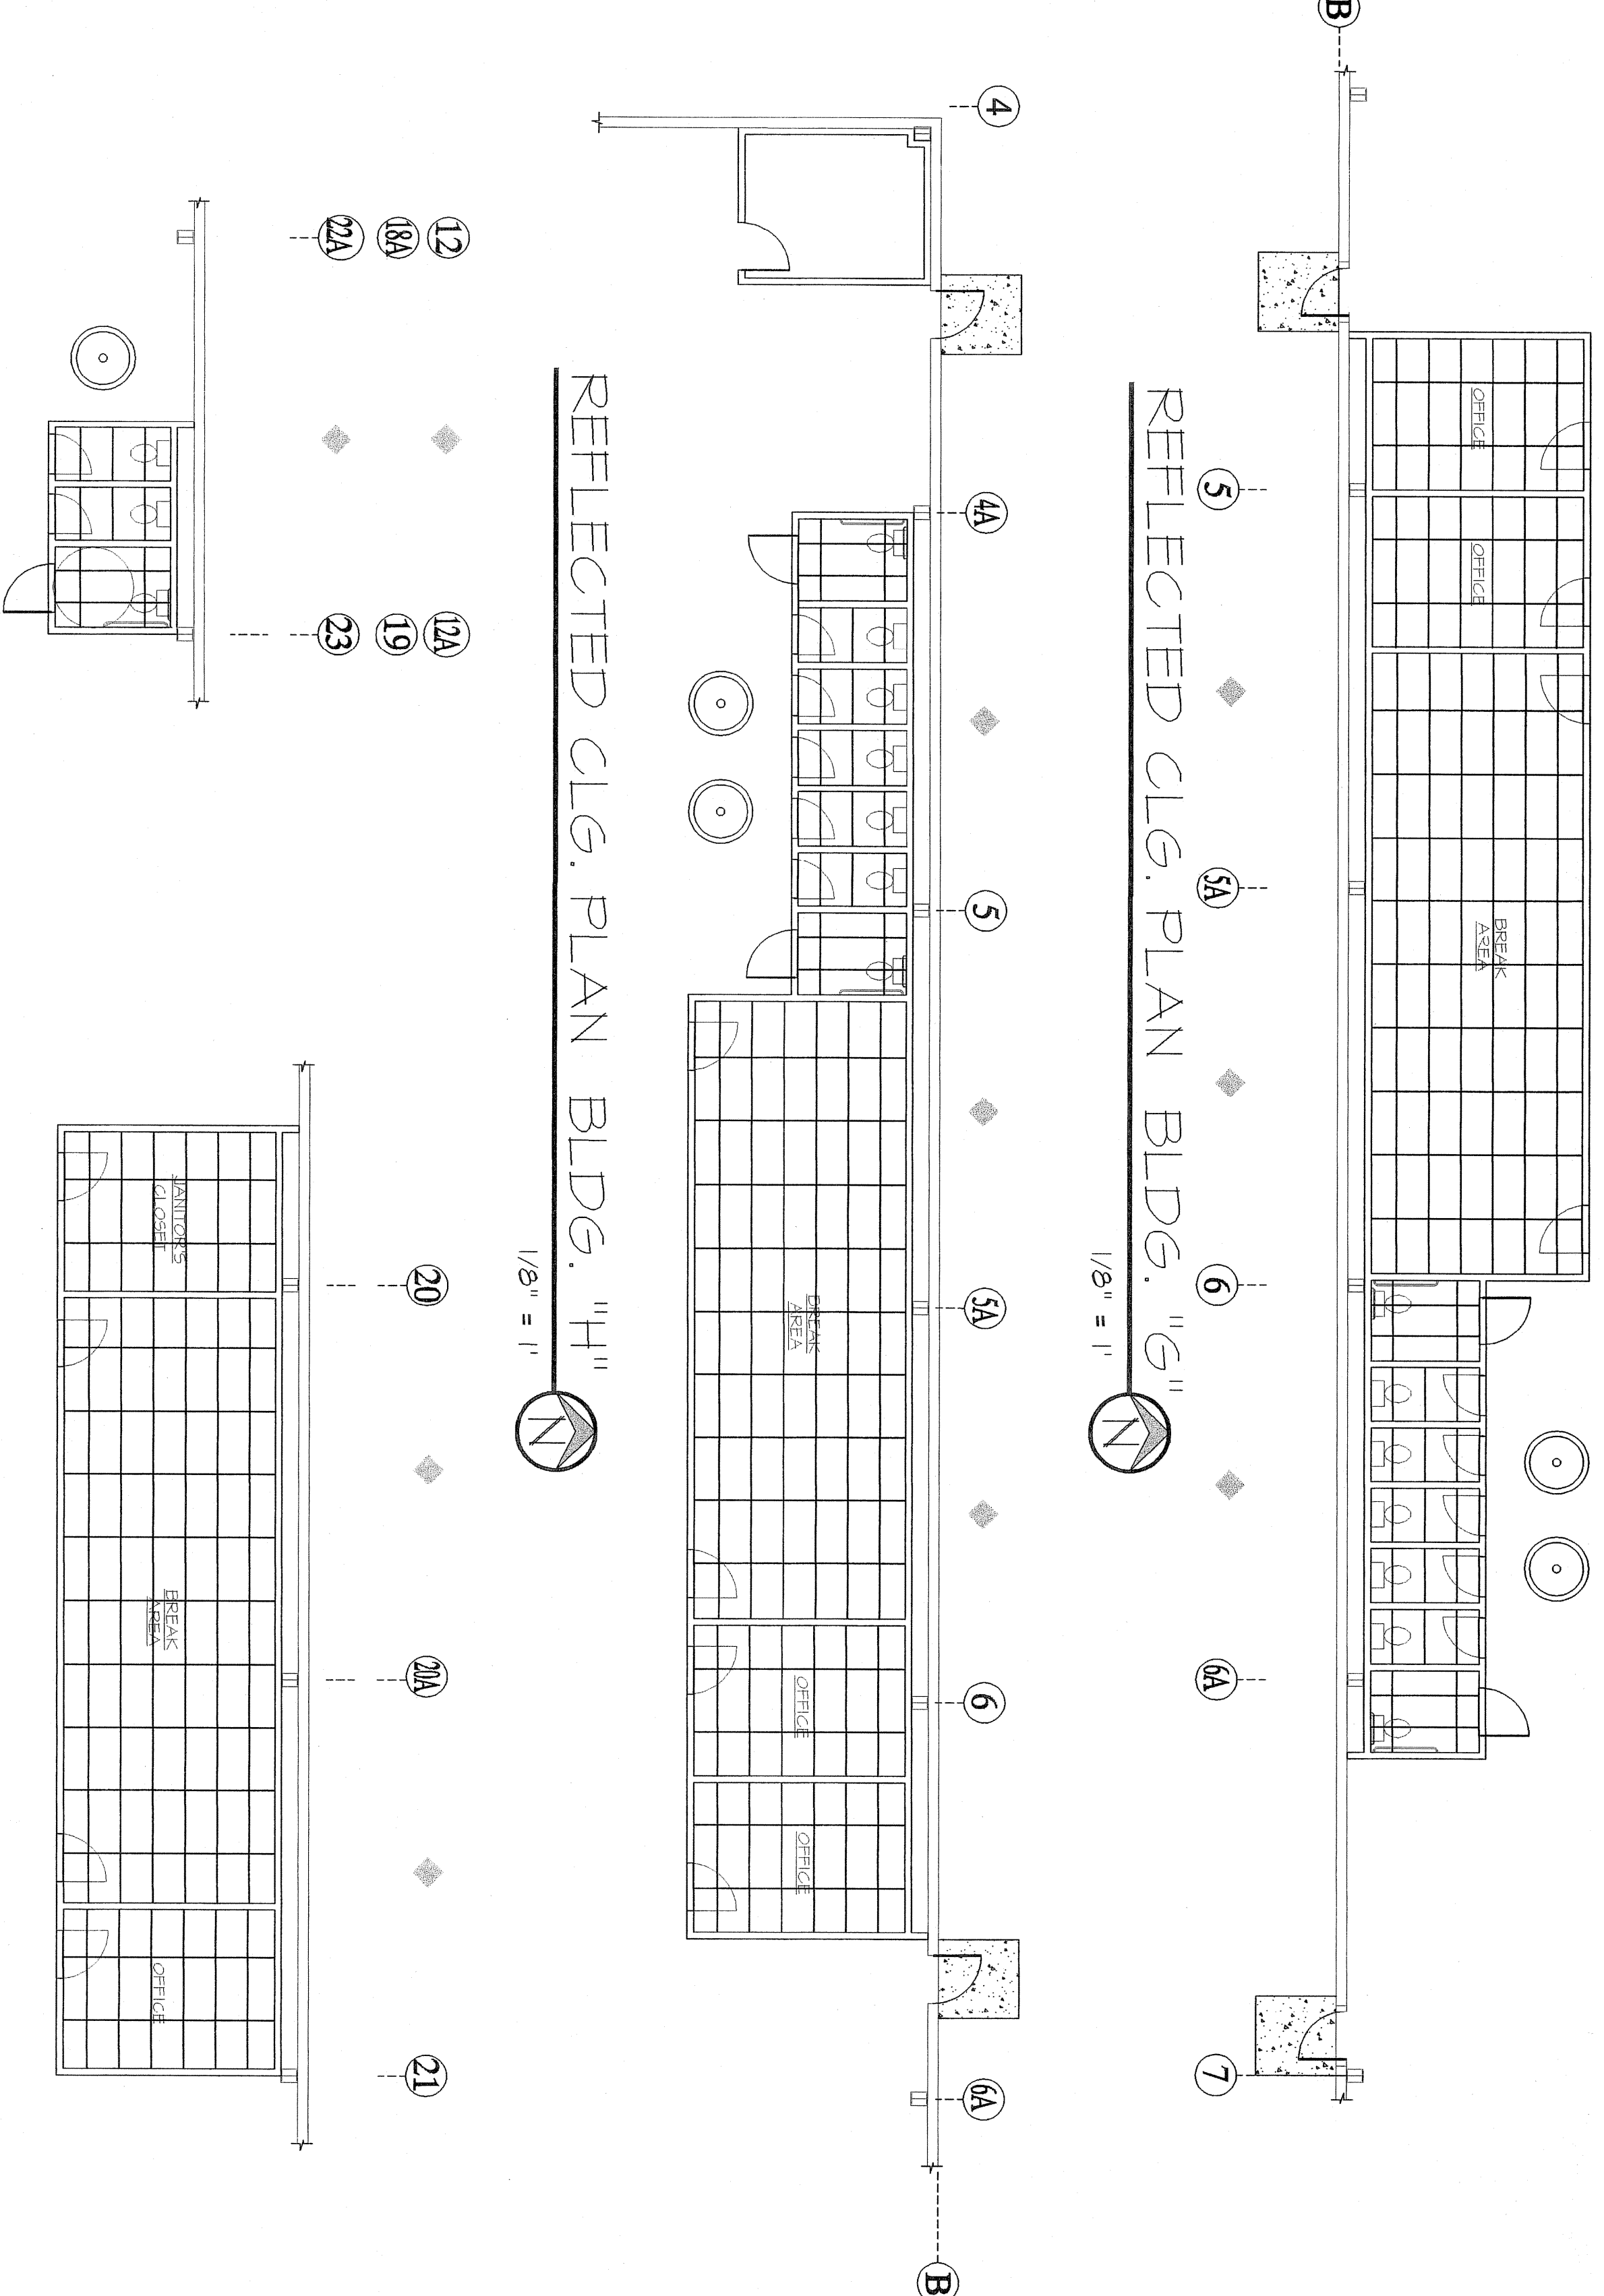


REFLECTED CLG. PLAN BLDG. "G"
1/8" = 1'

REFLECTED CLG. PLAN BLDG. "I, K & L"
1/8" = 1'


REFLECTED CLG. PLAN BLDG. "J"
1/8" = 1'

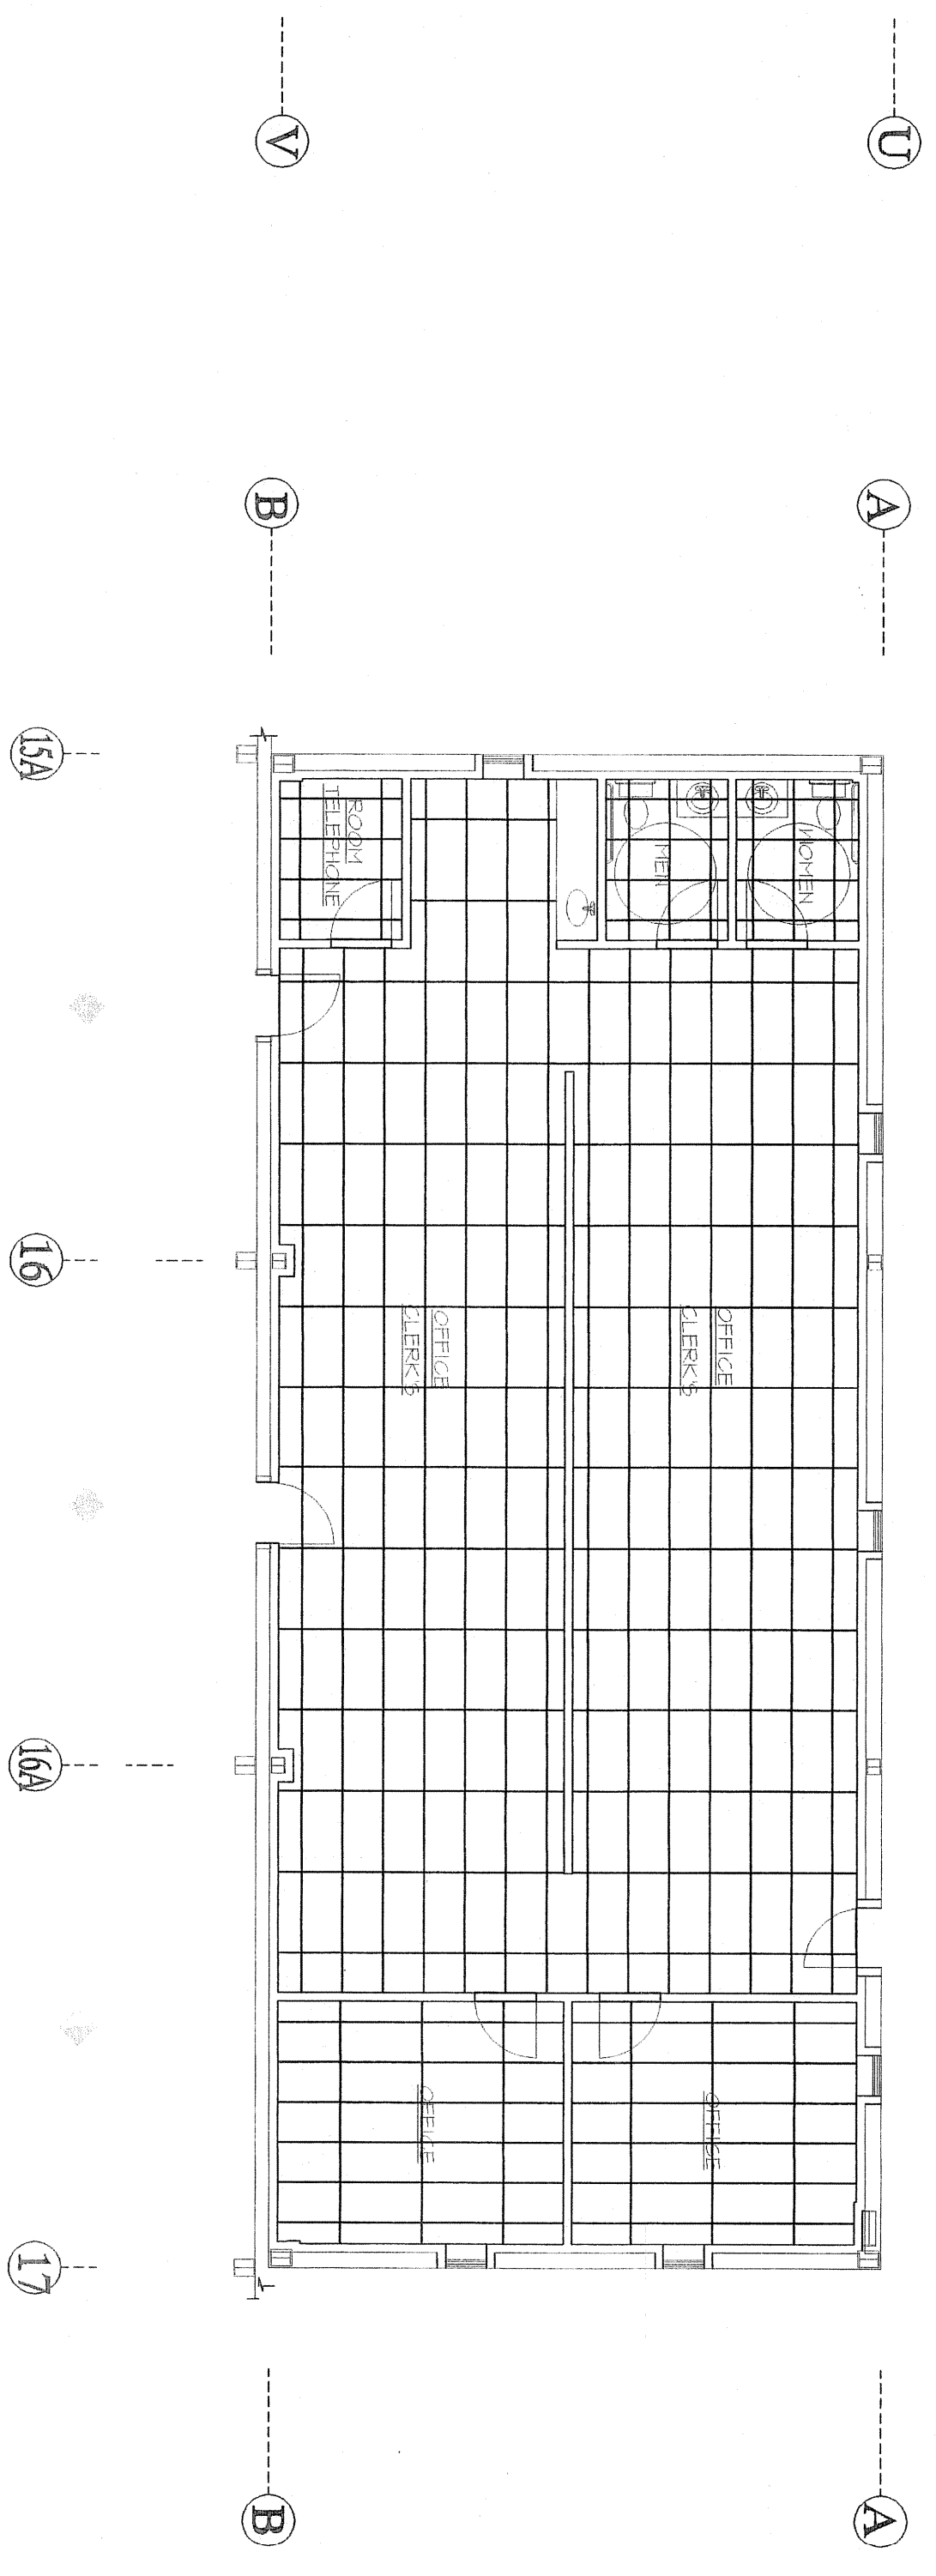

REFLECTED CLG. PLAN BLDG. "M"
BMC # 021127
1/8" = 1'

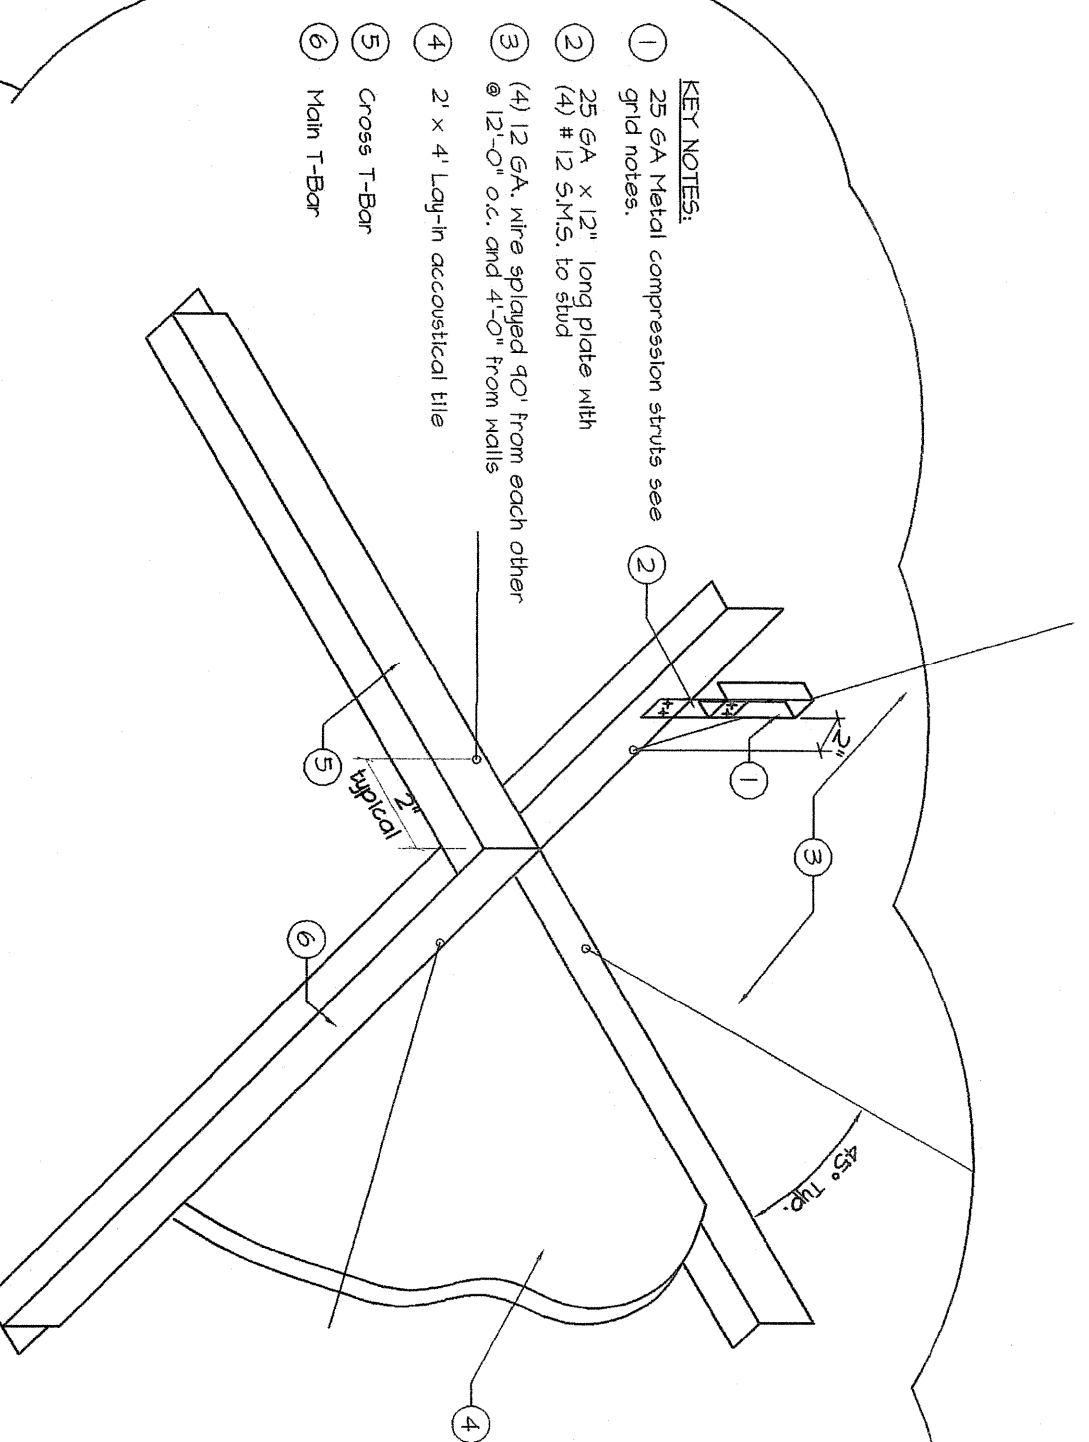

1 CEILING DETAIL
1/8" = 1'

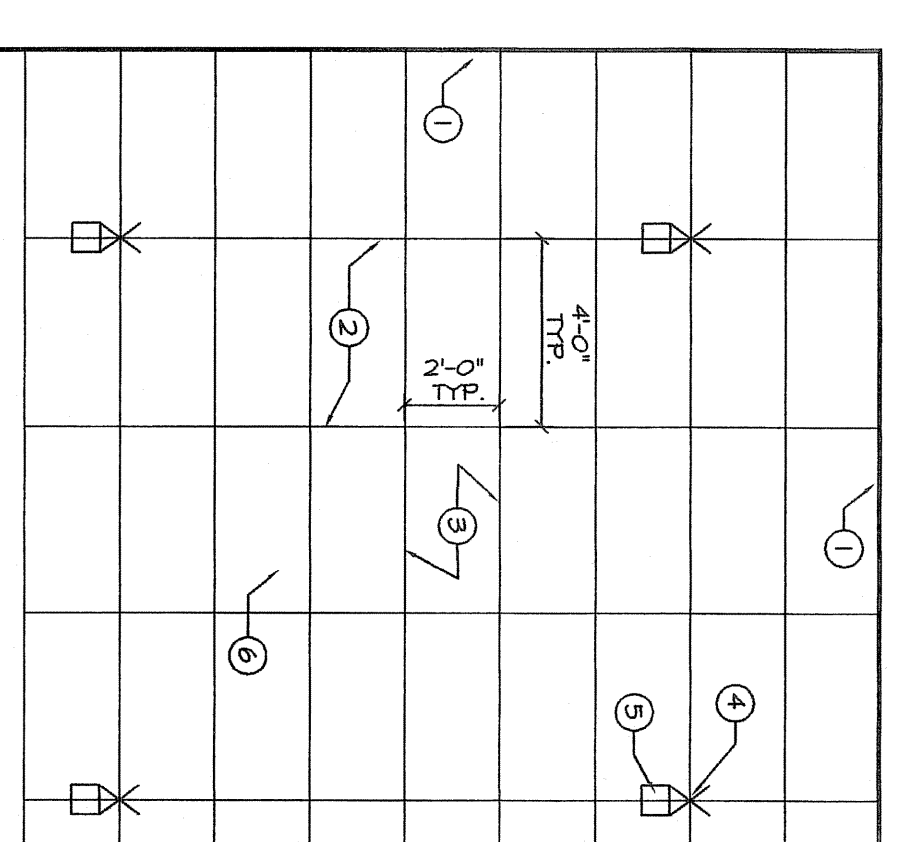

2 CEILING GRID LAYOUT DETAIL
1/8" = 1'

NOTE: Brace all interior walls to structure above or to exterior walls. (See sheet A2.3, Detail C for typical detail)

