







ELEVATIONS BLDG. "E"
BNC # 021124
1/8" = 1'

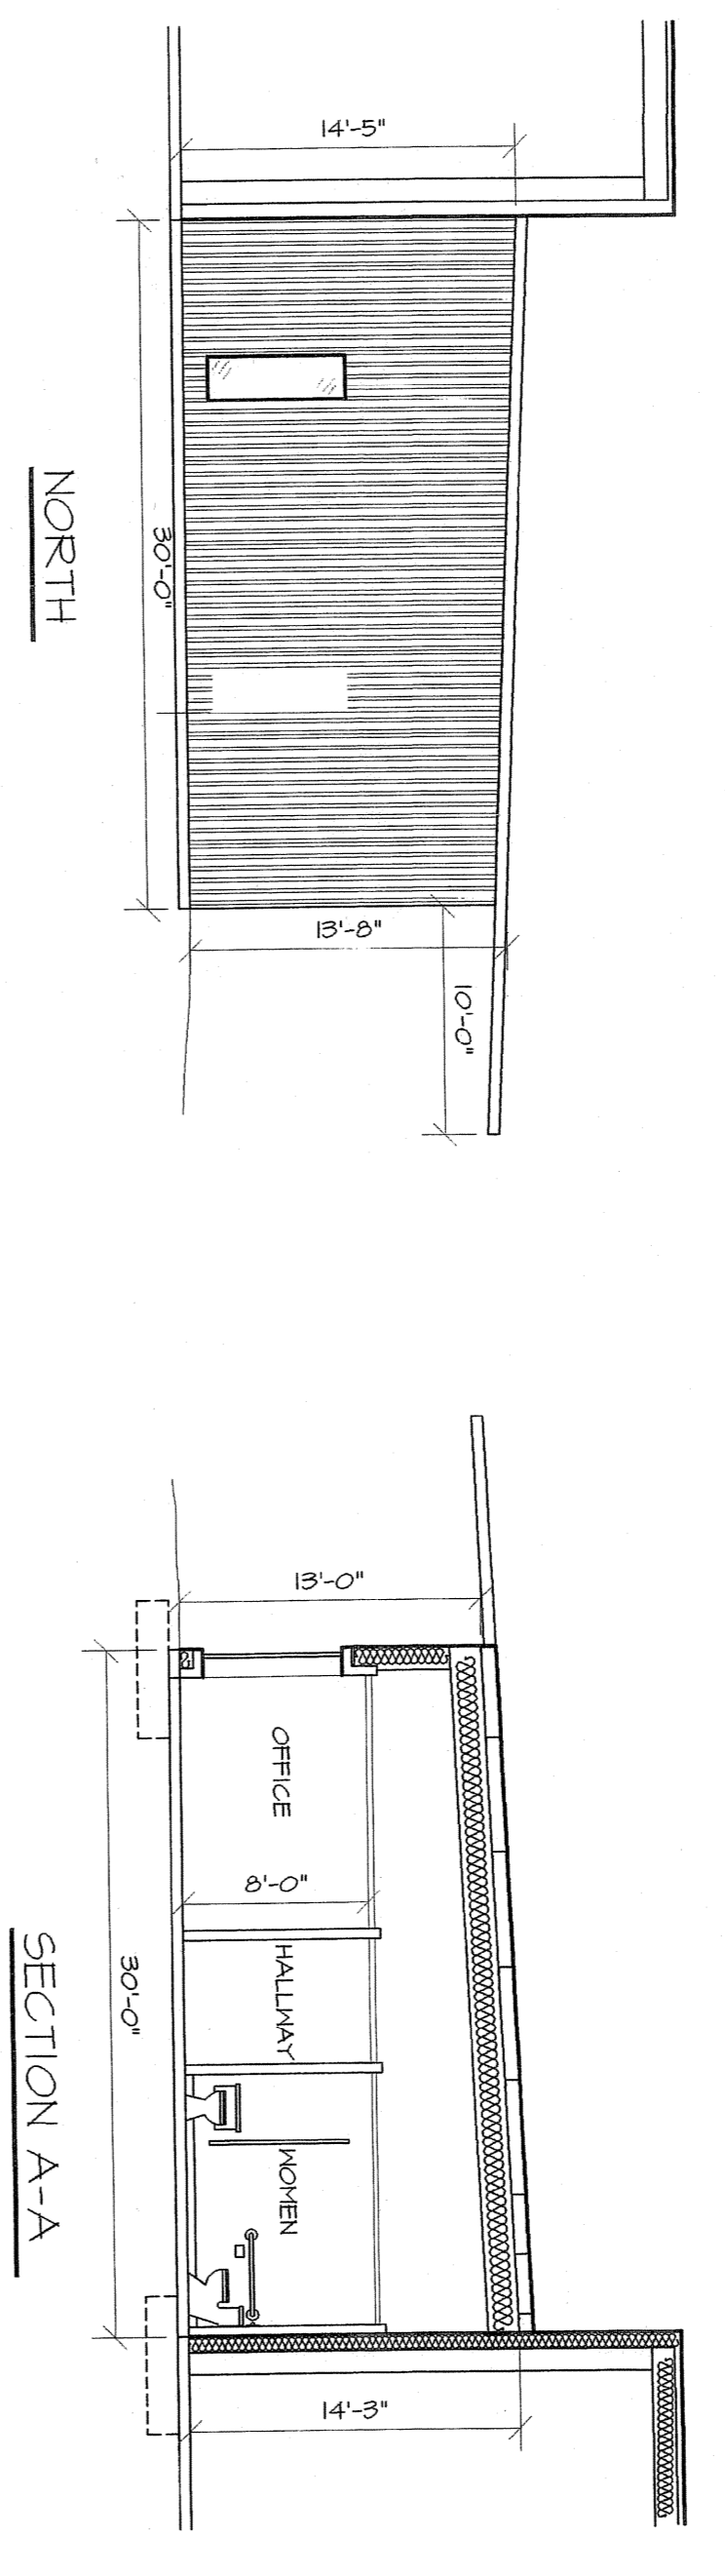





ELEVATIONS BLDG. "D"
BNC # 021122
1/8" = 1'

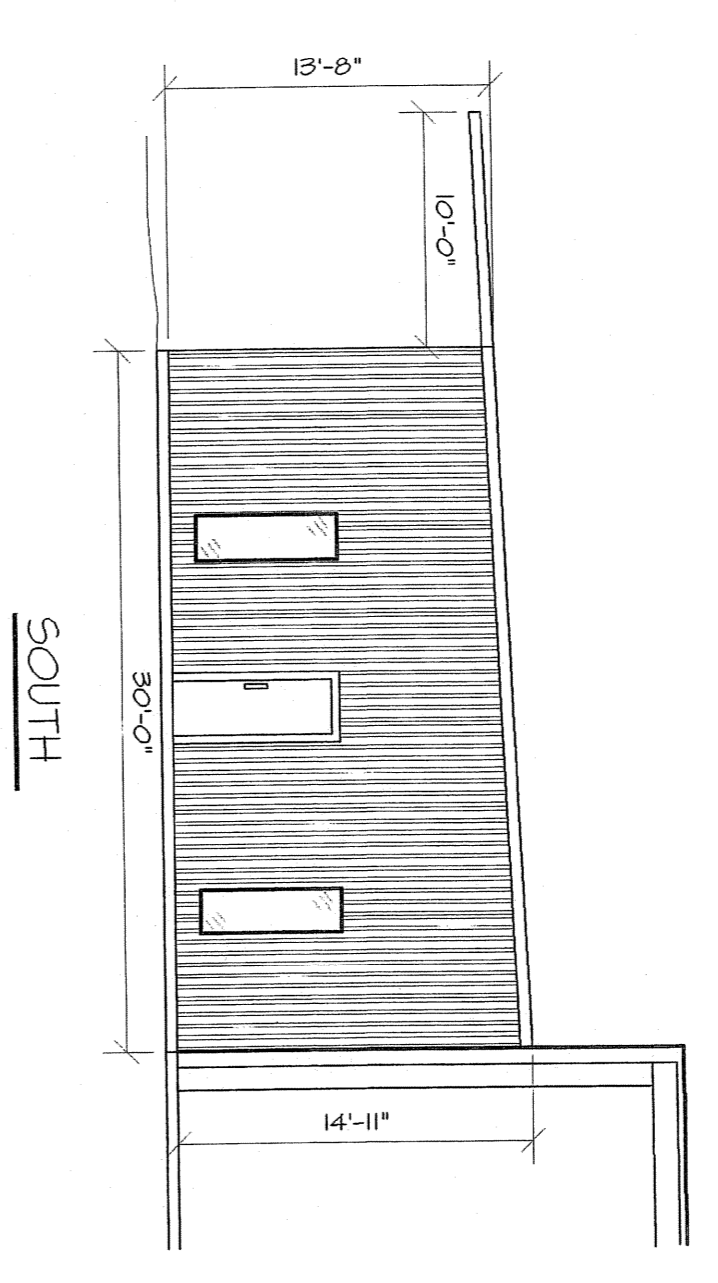





ELEVATIONS BLDG. "A"
BNC # 021126
1/8" = 1'

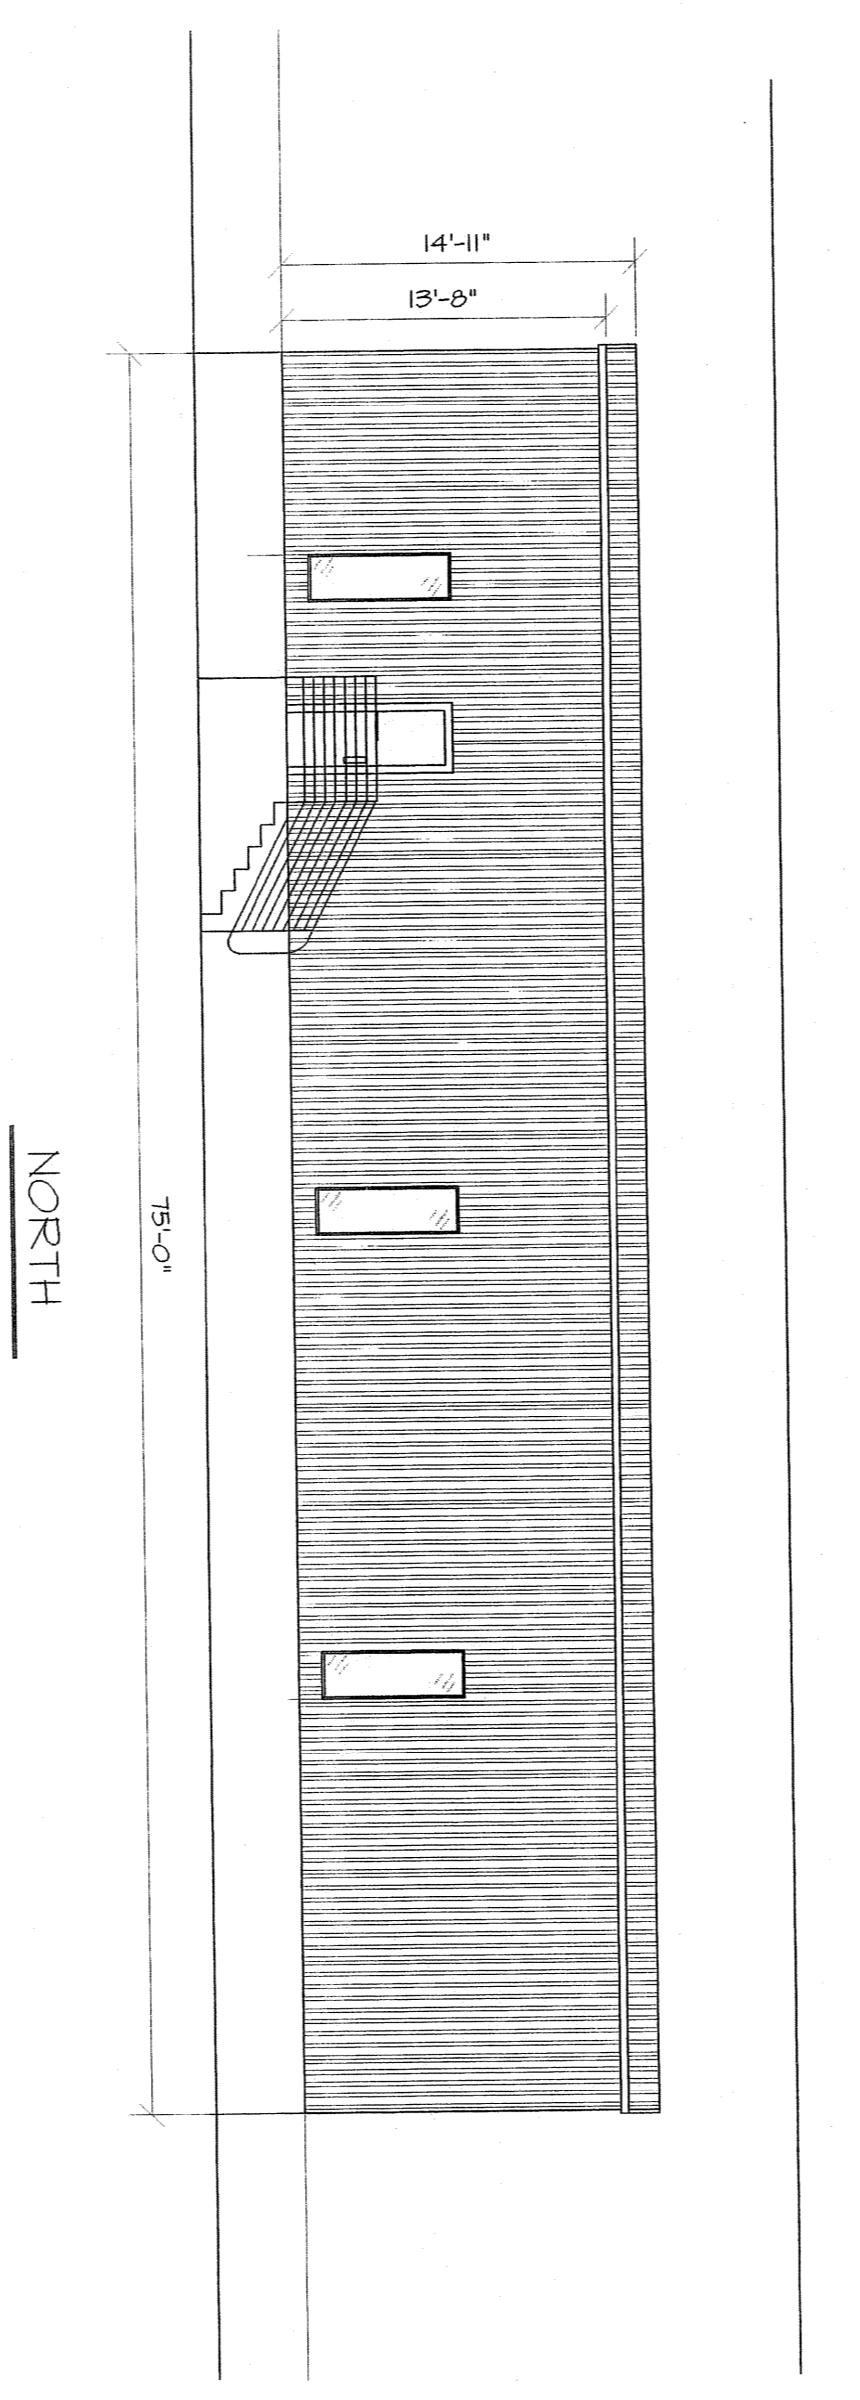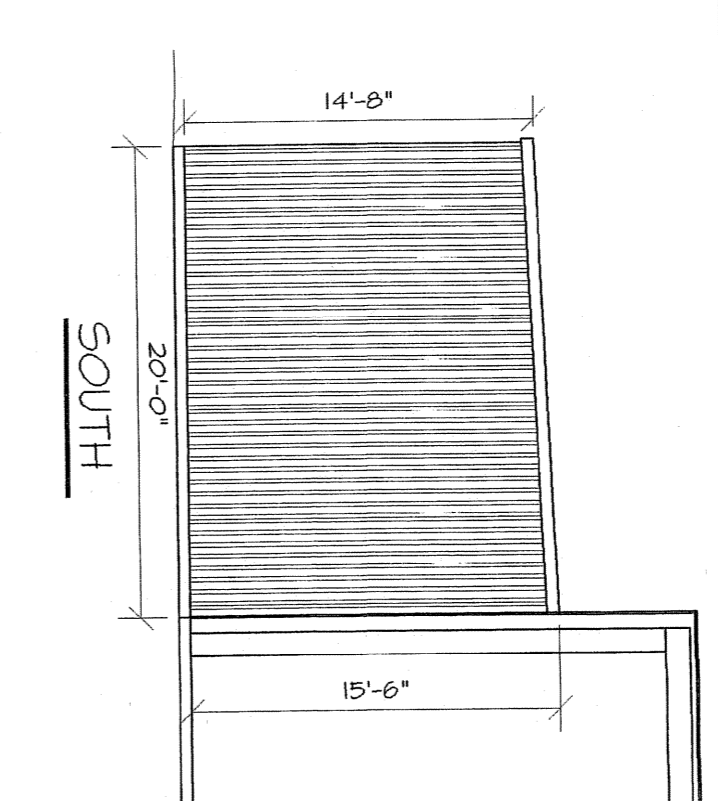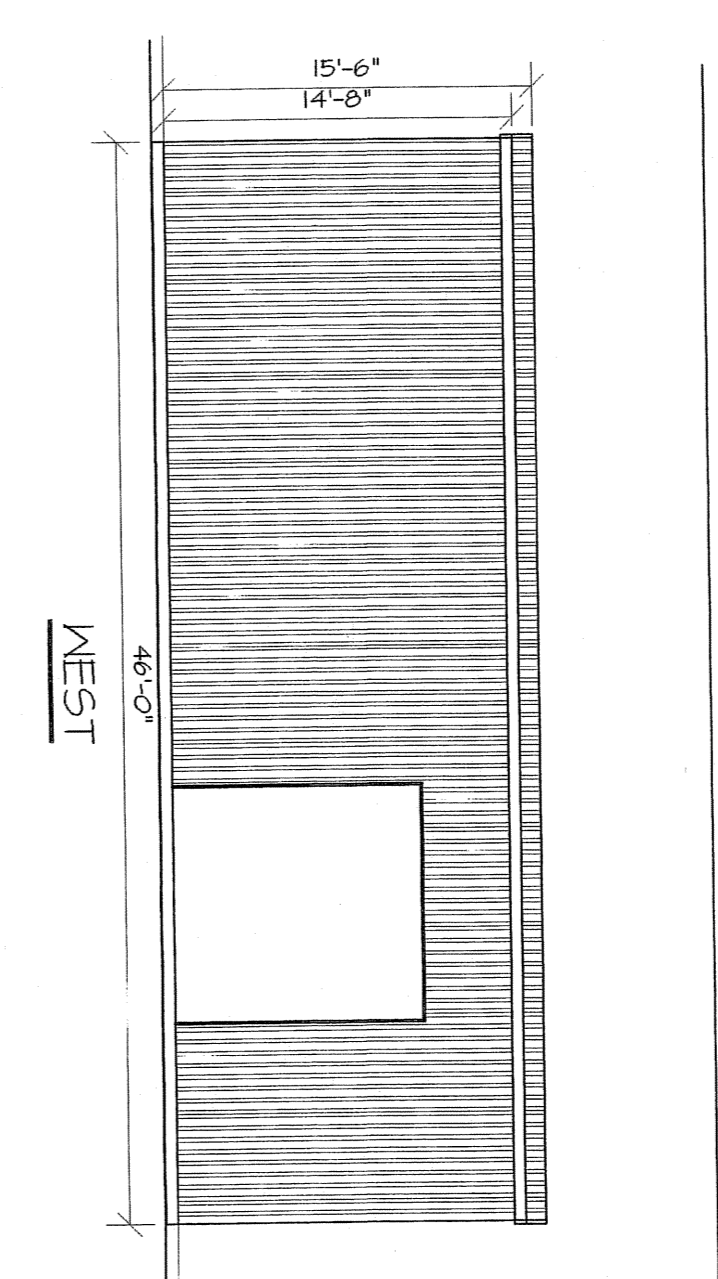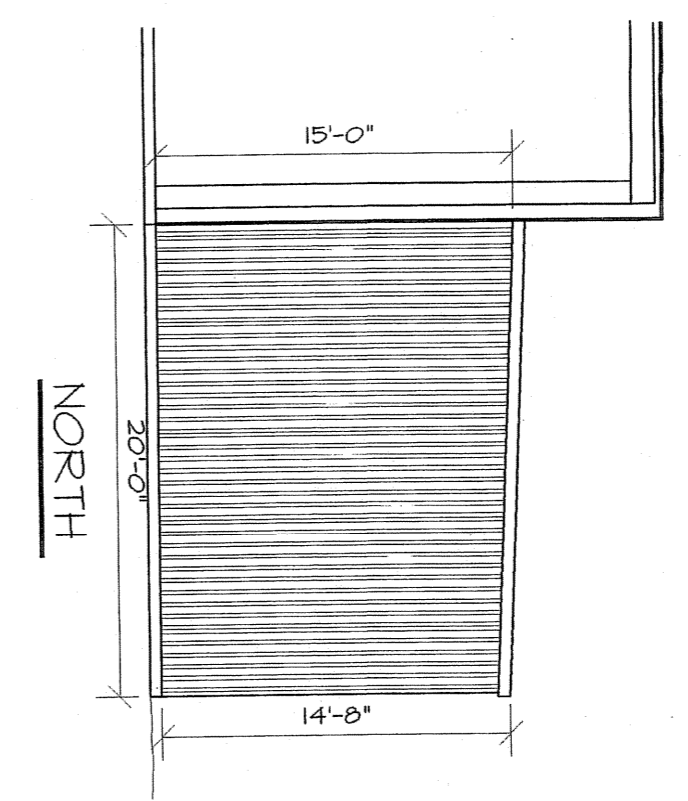


ELEVATIONS BLDG. "B"
BNC # 021120
1/8" = 1'

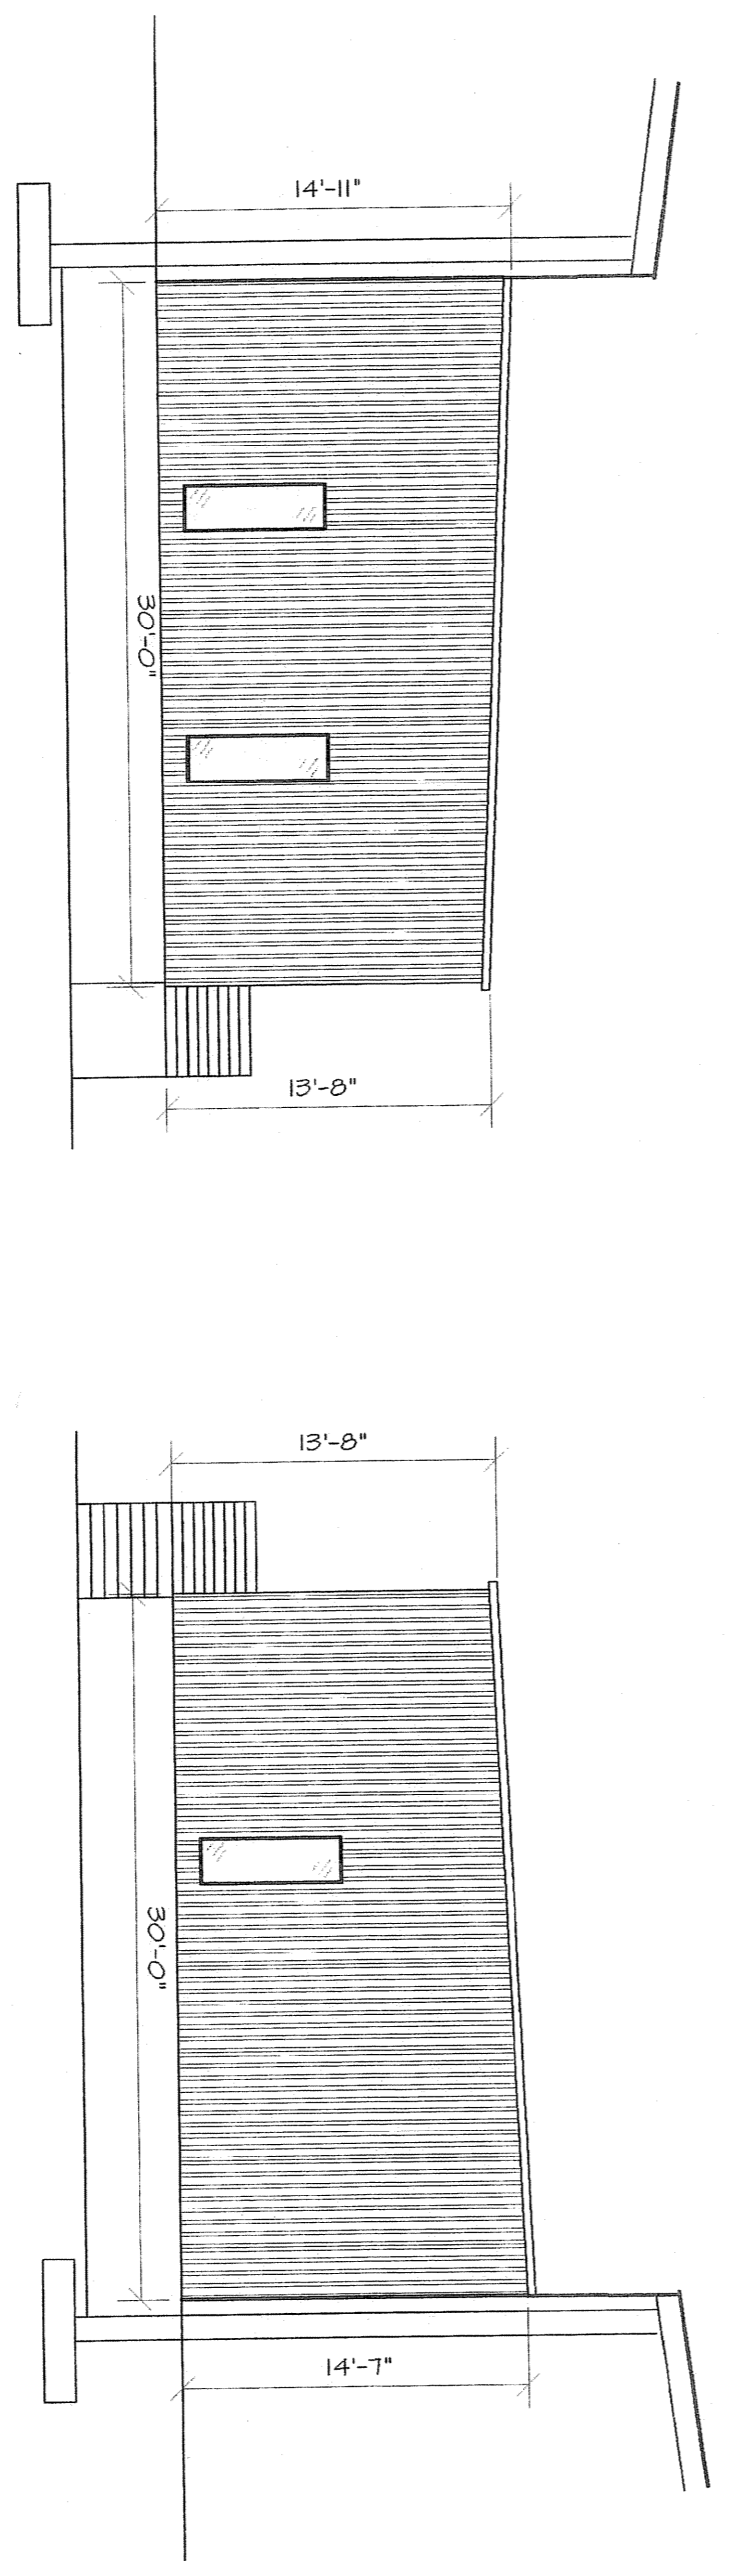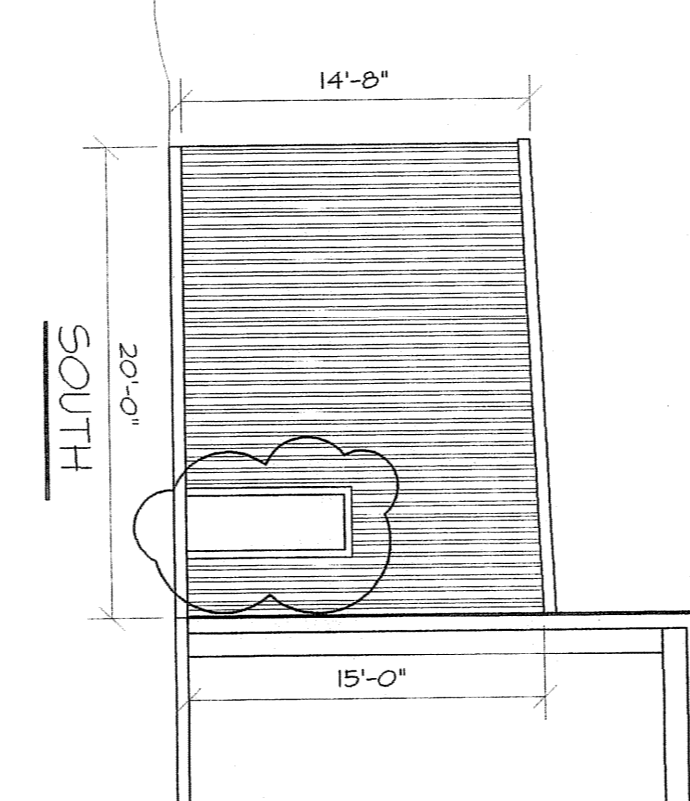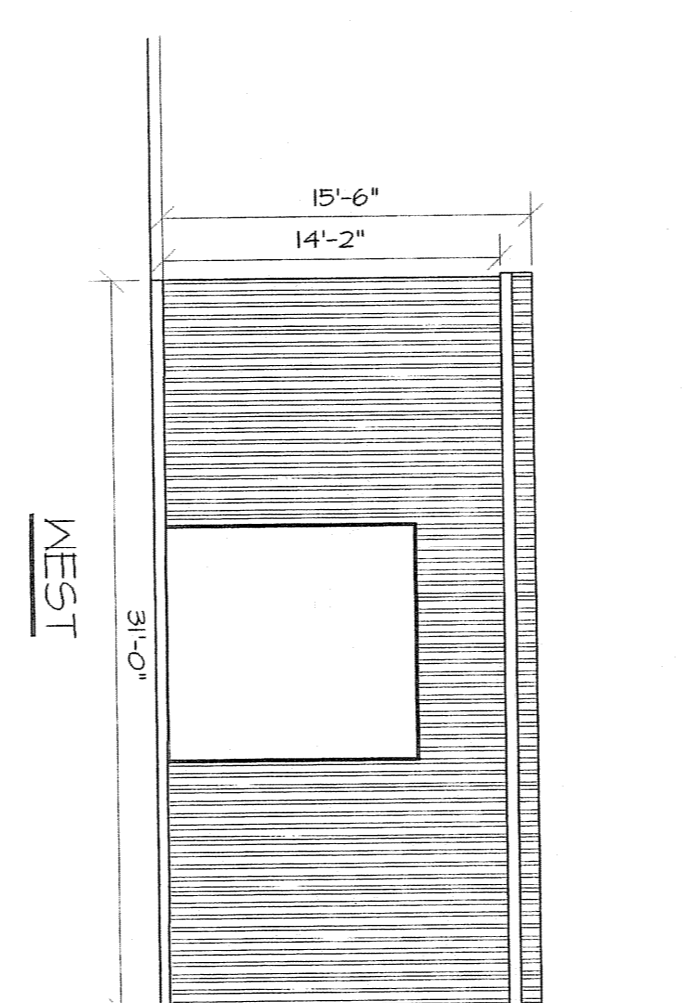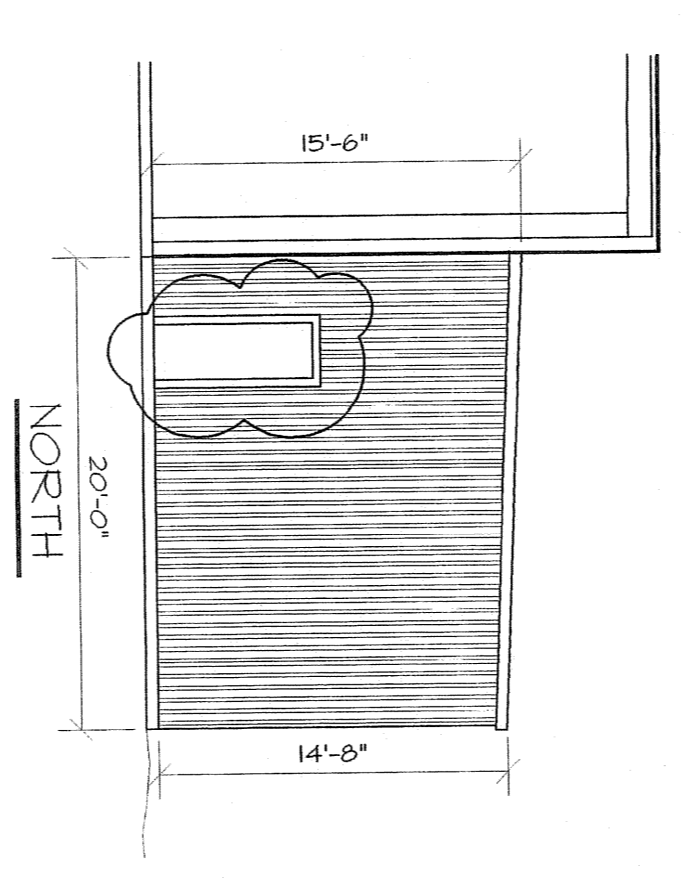

ELEVATIONS BLDG. "C"
BNC # 021121
1/8" = 1'

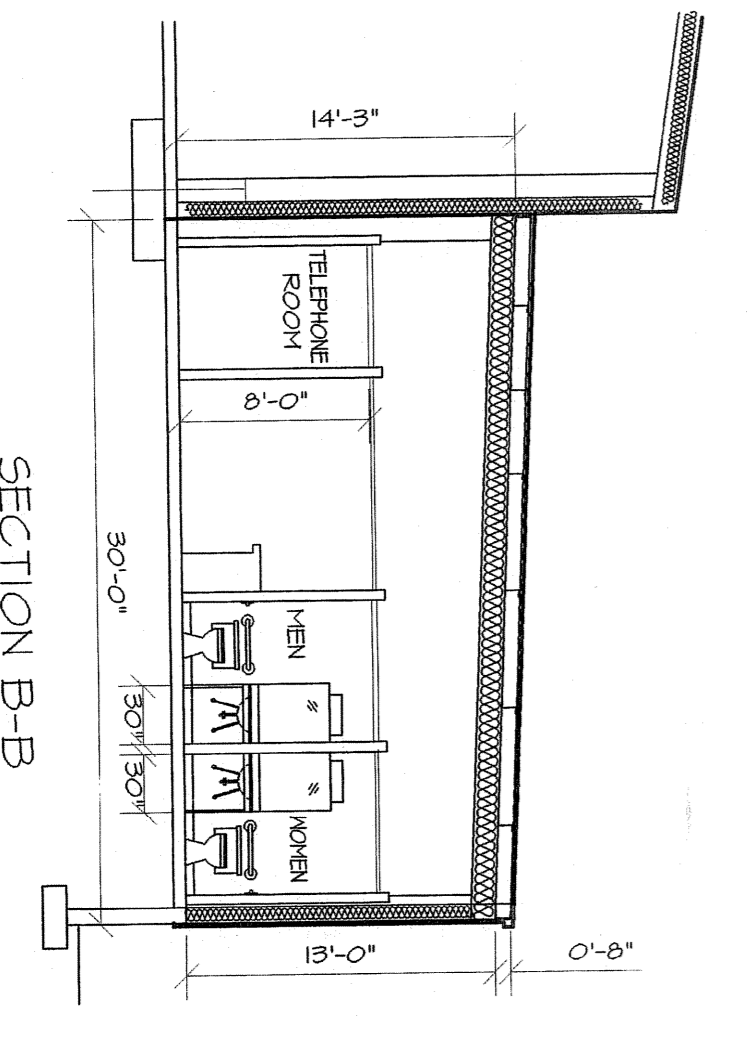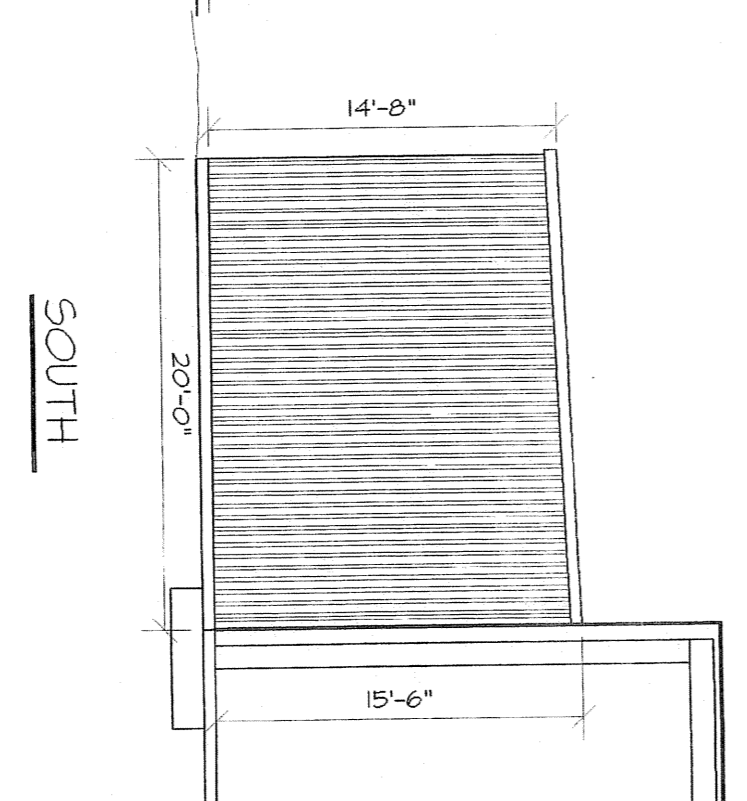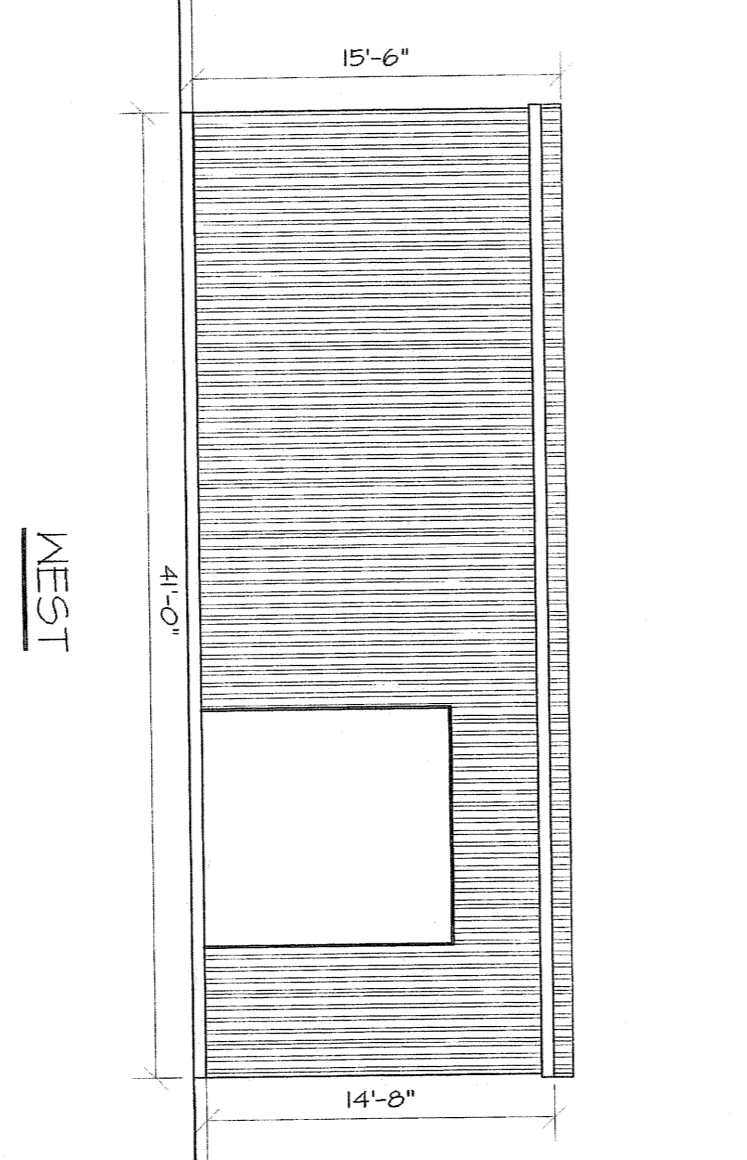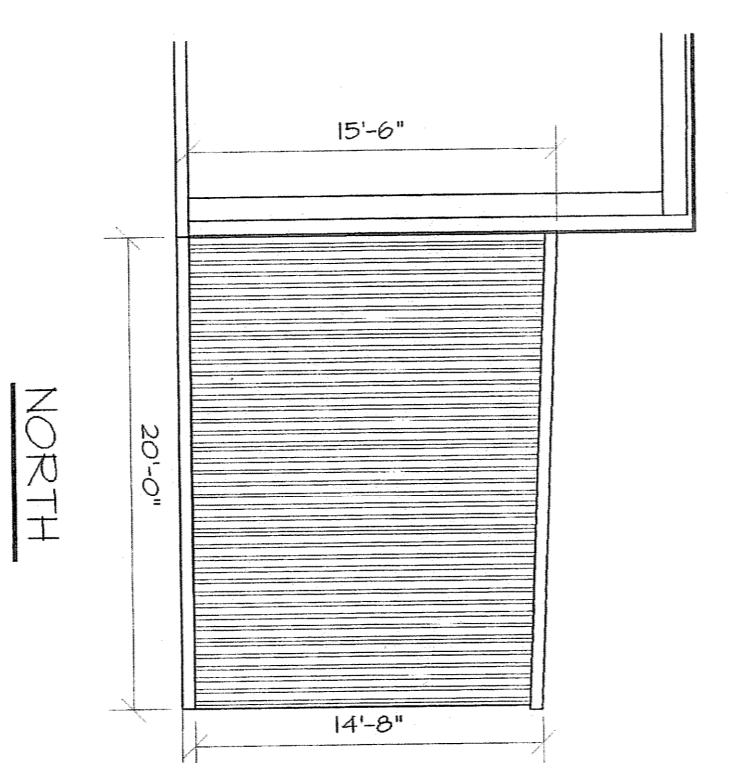

ELEVATIONS BLDG. "M"
BNC # 021127
1/8" = 1'

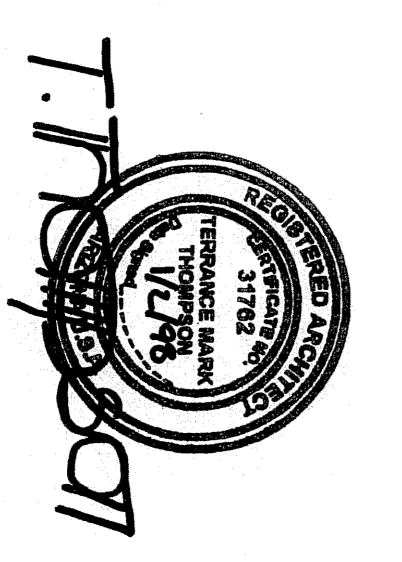

EDRAINS Engineering
 MEADOWCRAFT WAREHOUSE
 YUMA COUNTY, ARIZONA
 BUILDING ELEVATIONS
 SCALE: 1/8" = 1'
 DATE: DEC. 97
 DESIGNED BY: TML
 DRAWN BY: TML
 CHECKED BY: TML
 SHEET: A3.2