




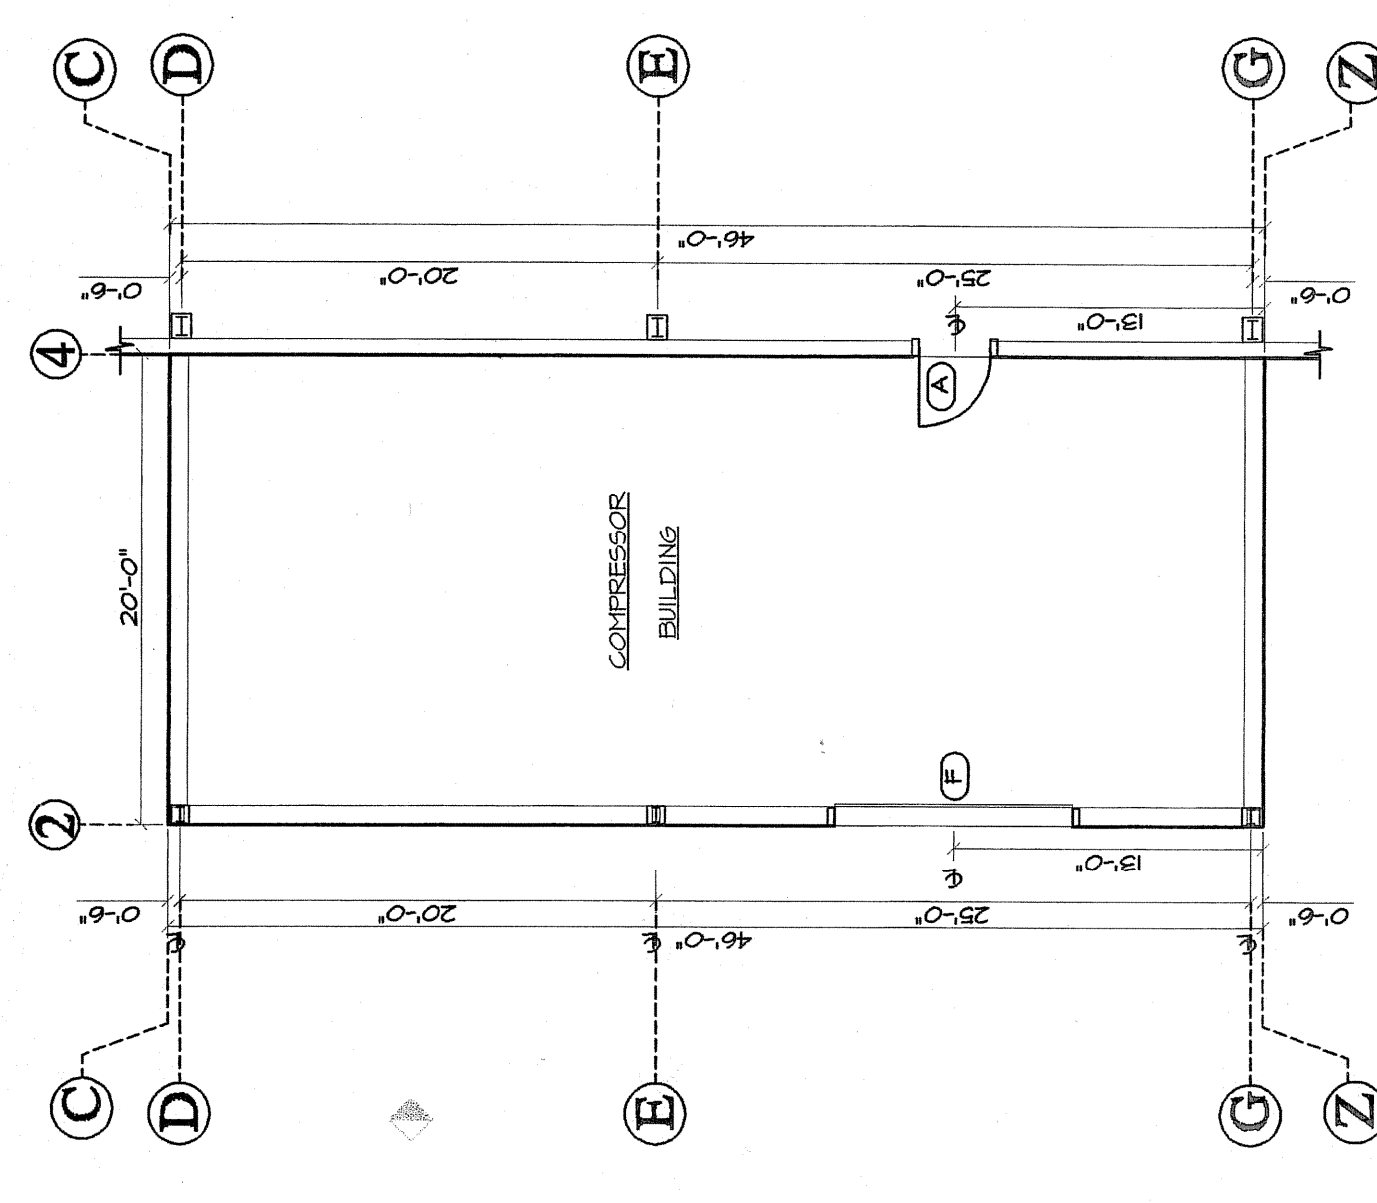


FLOOR PLAN BLDG. "A"
BMC # 027128
1/8" = 1"

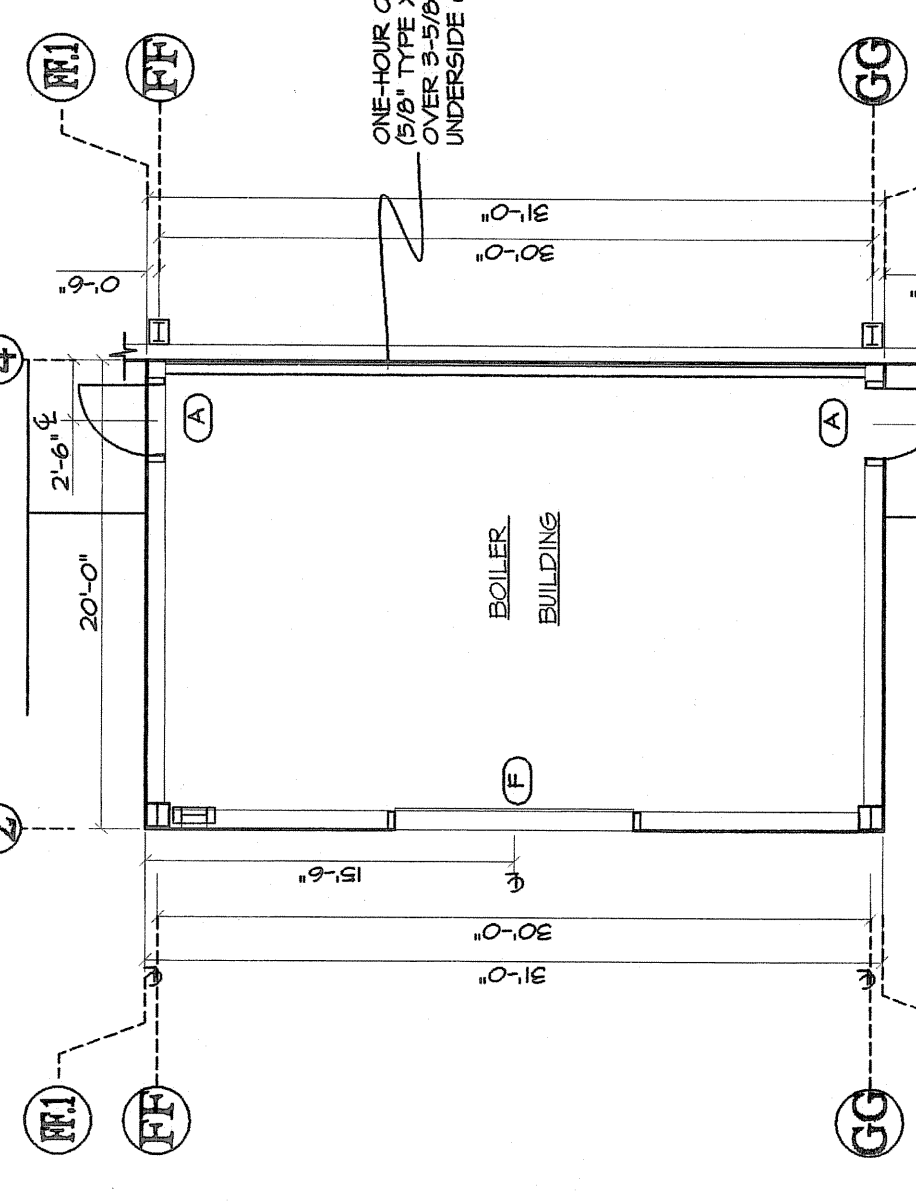


FLOOR PLAN BLDG. "B"
BMC # 027130
1/8" = 1"

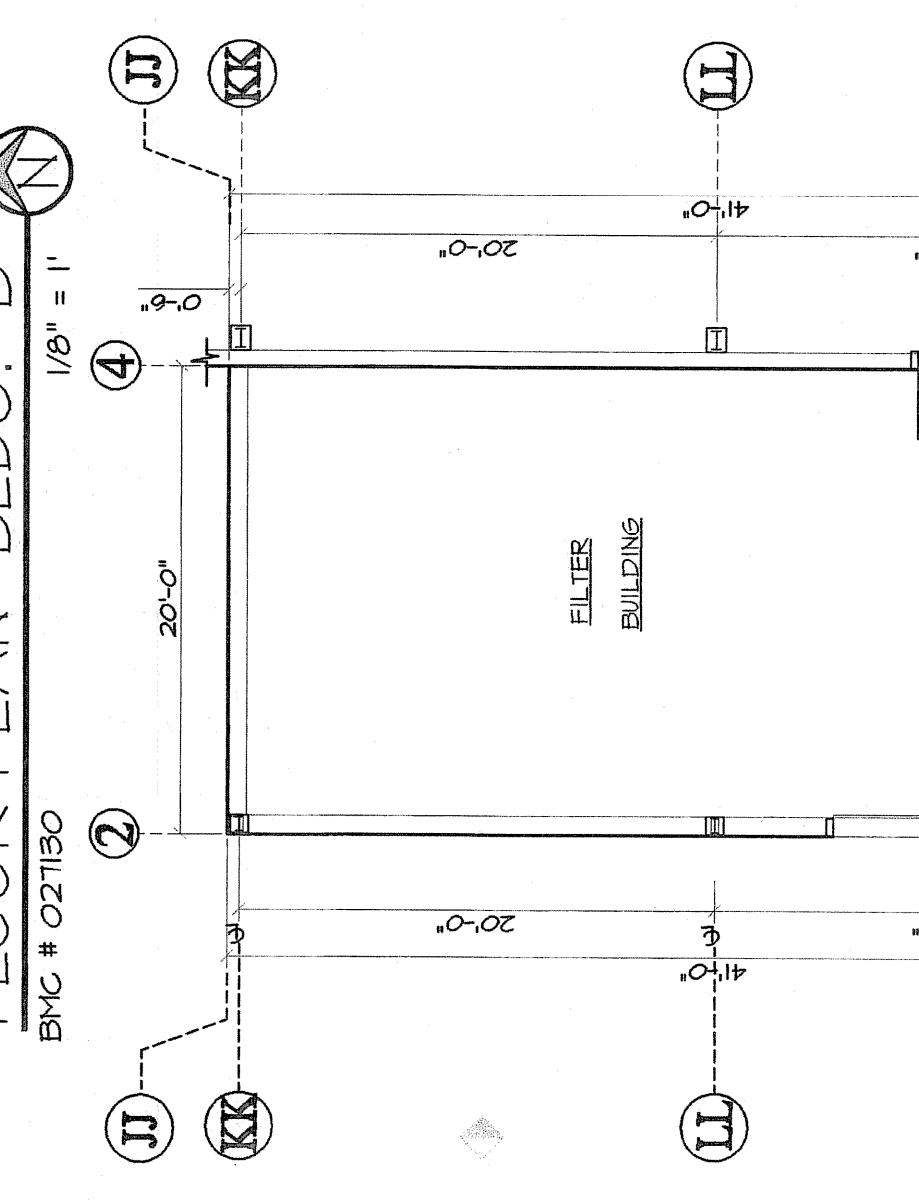


FLOOR PLAN BLDG. "C"
BMC # 027131
1/8" = 1"

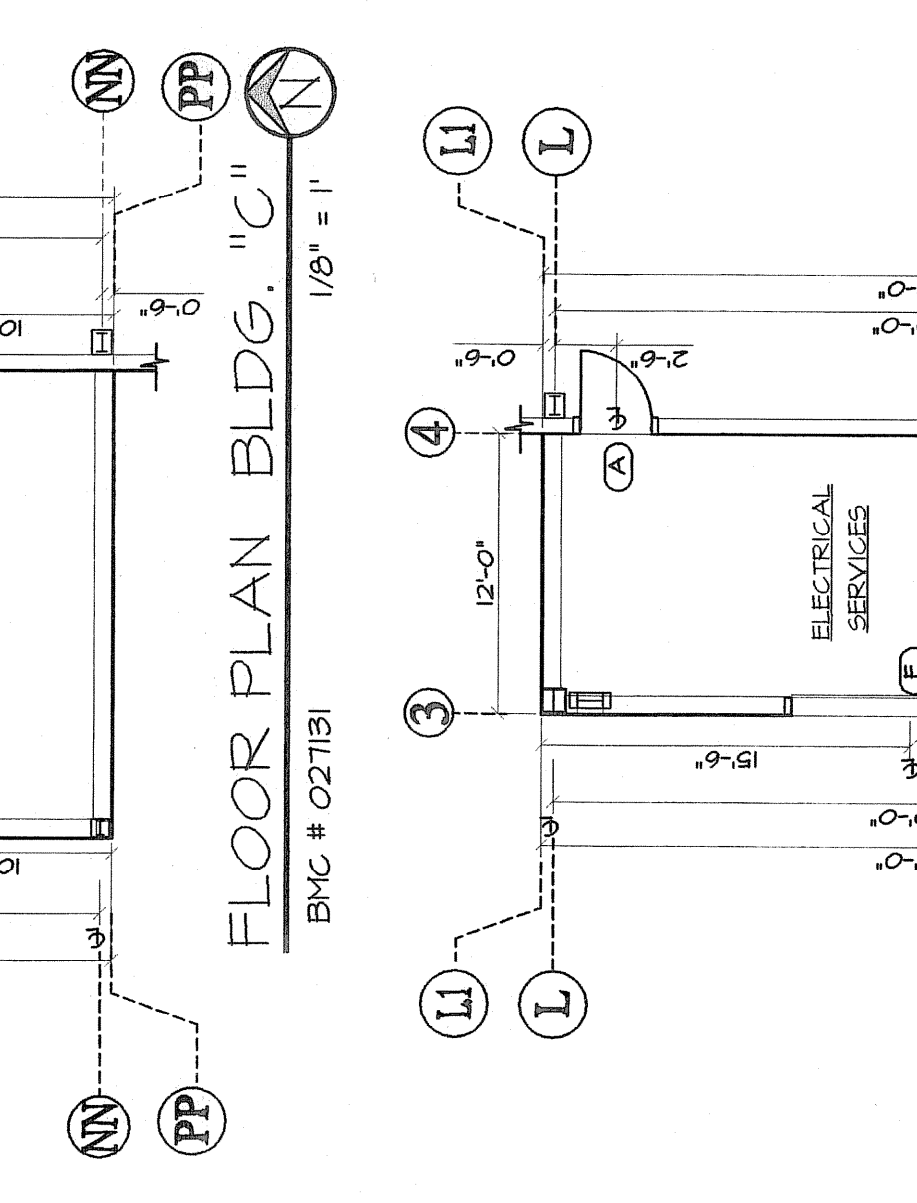


FLOOR PLAN BLDG. "D"
BMC # 027132
1/8" = 1"

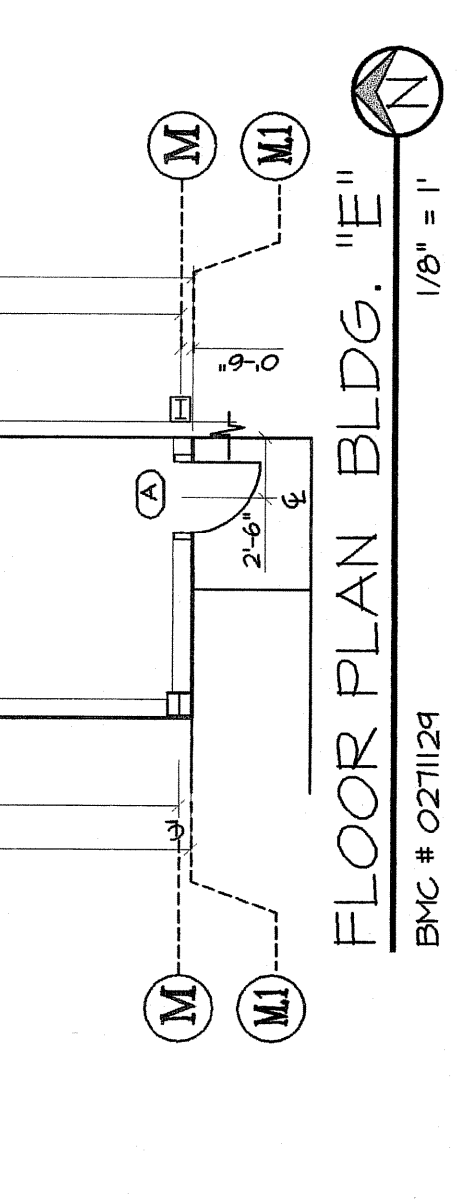


FLOOR PLAN BLDG. "E"
BMC # 027124
1/8" = 1"

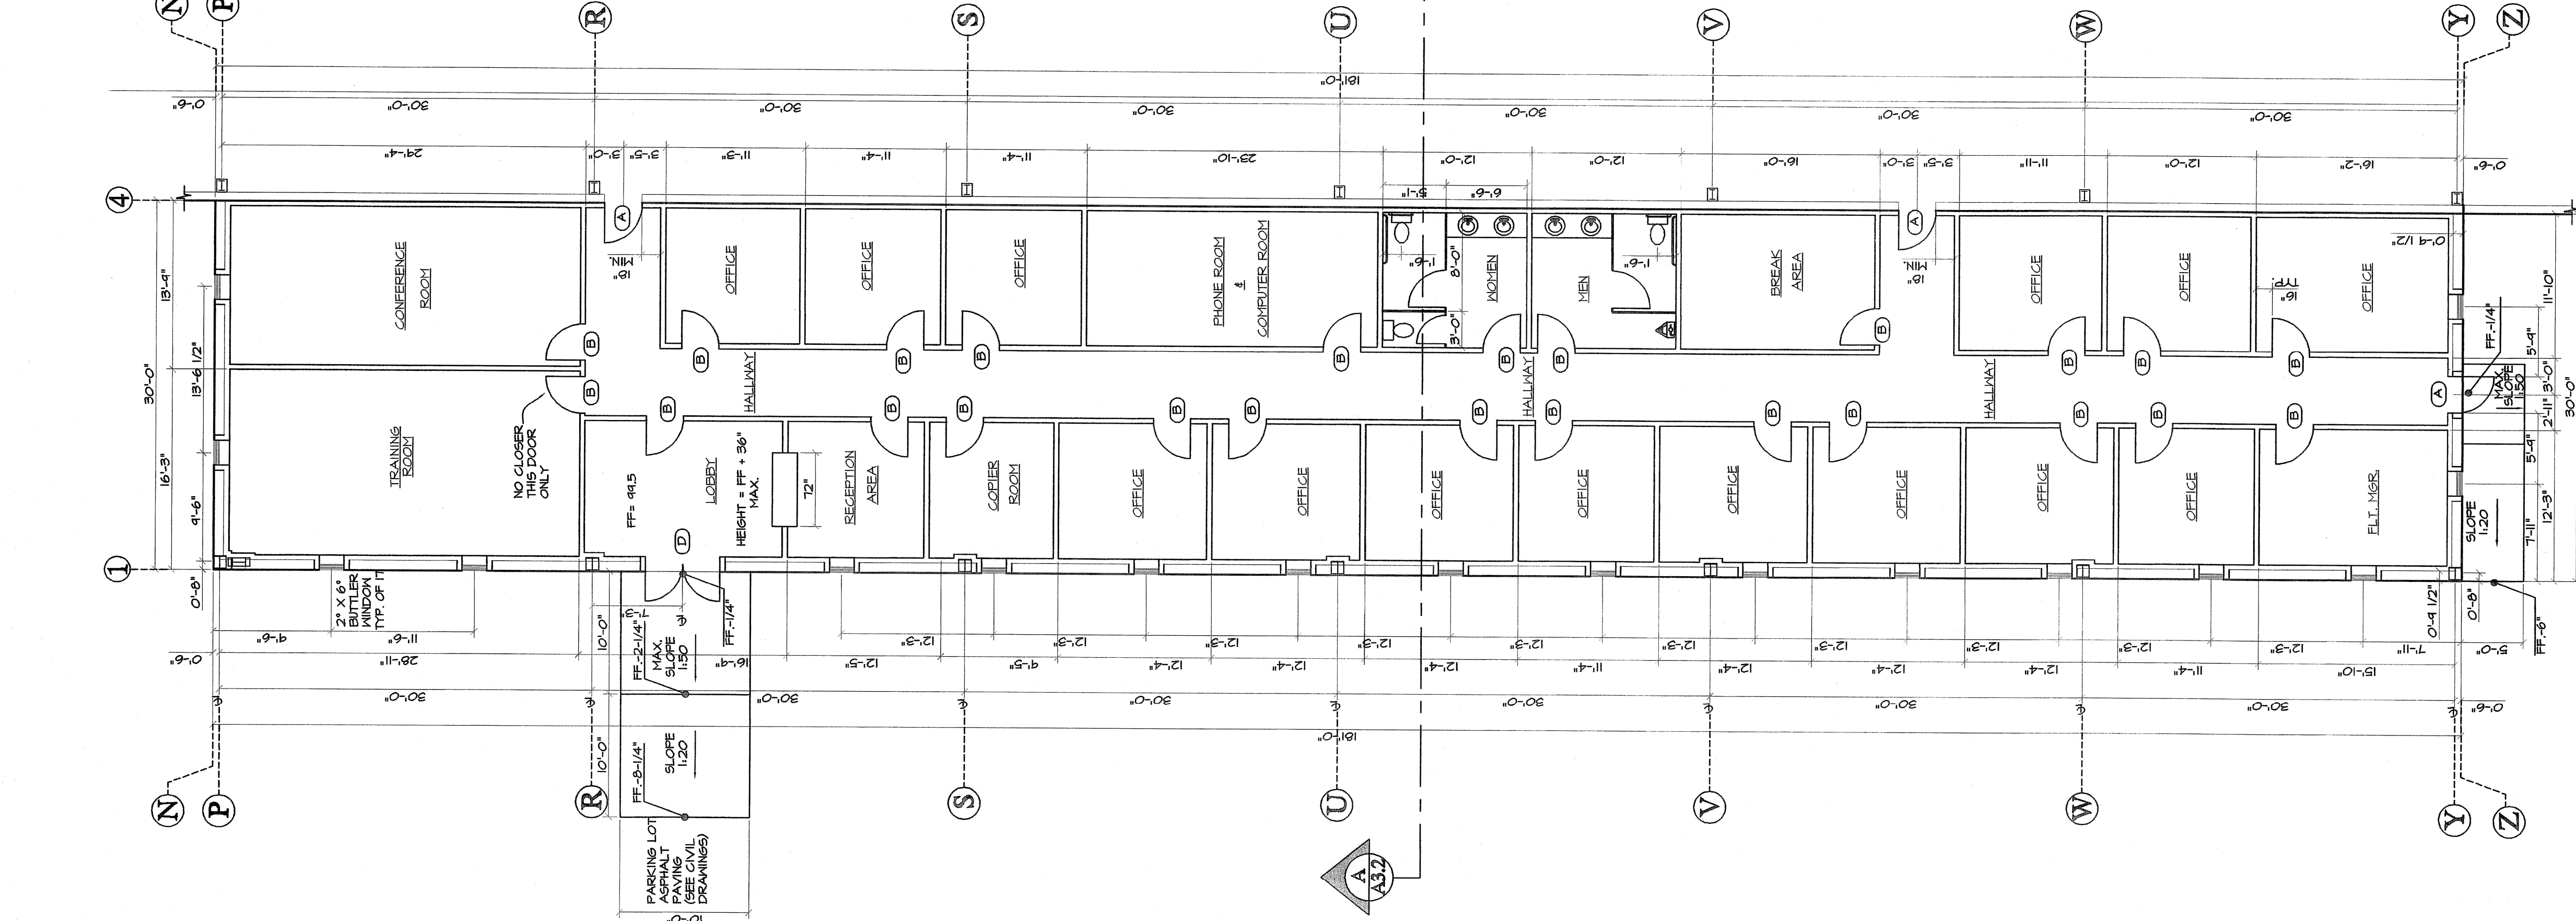


FLOOR PLAN BLDG. "D"
BMC # 027132
1/8" = 1"

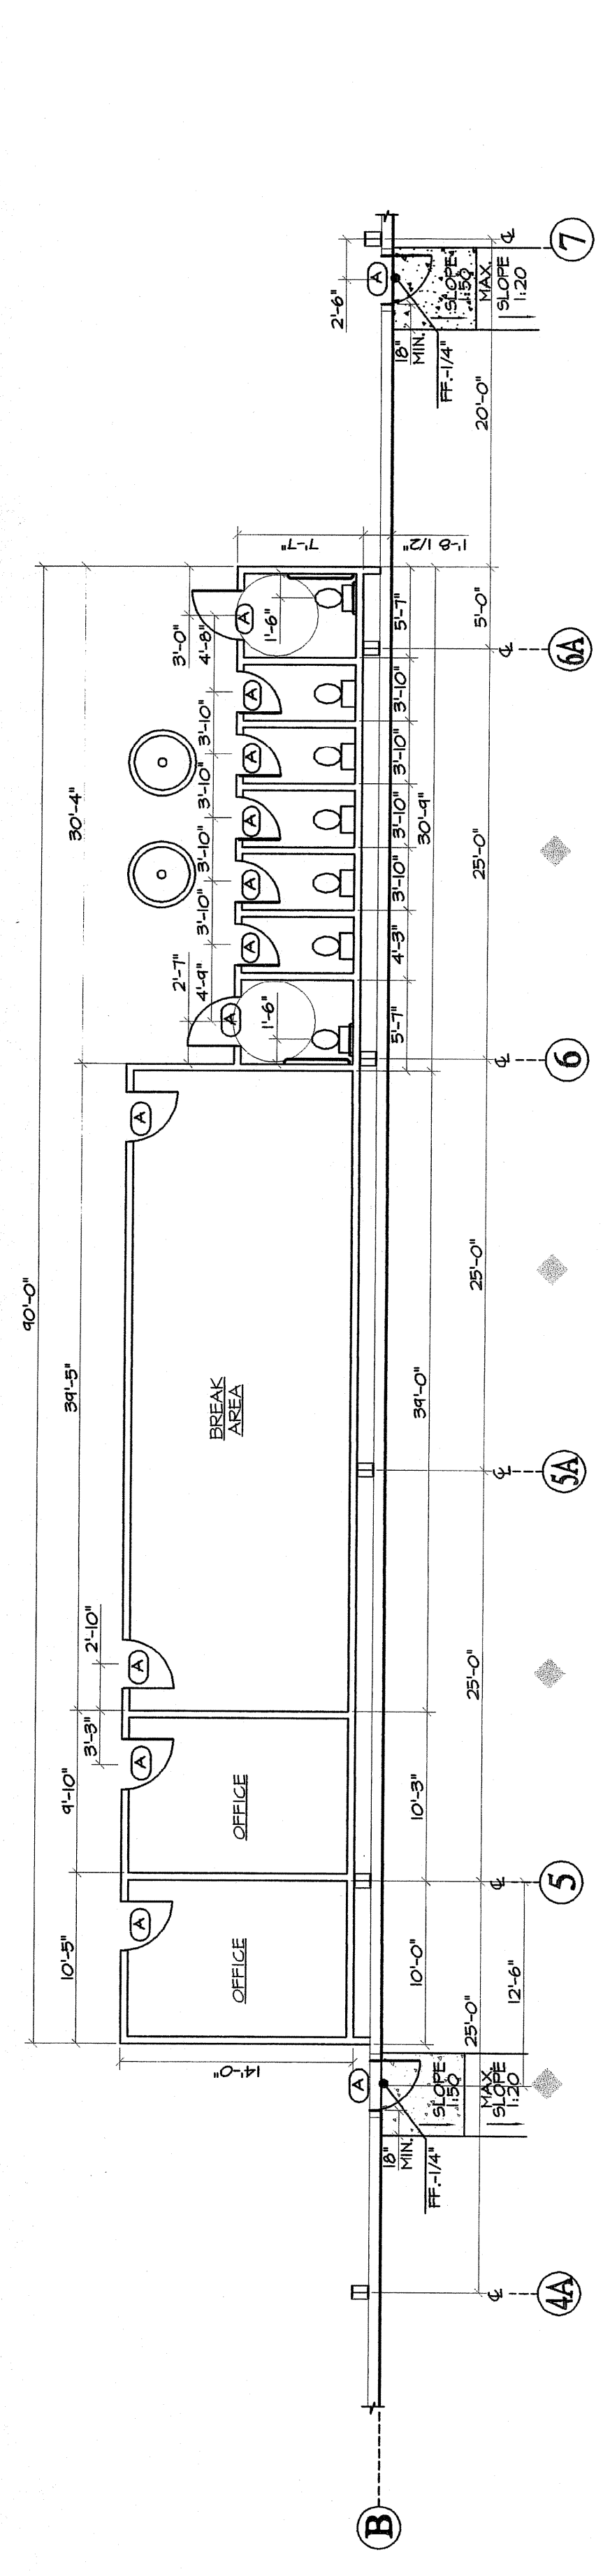


FLOOR PLAN BLDG. "G"
1/8" = 1"

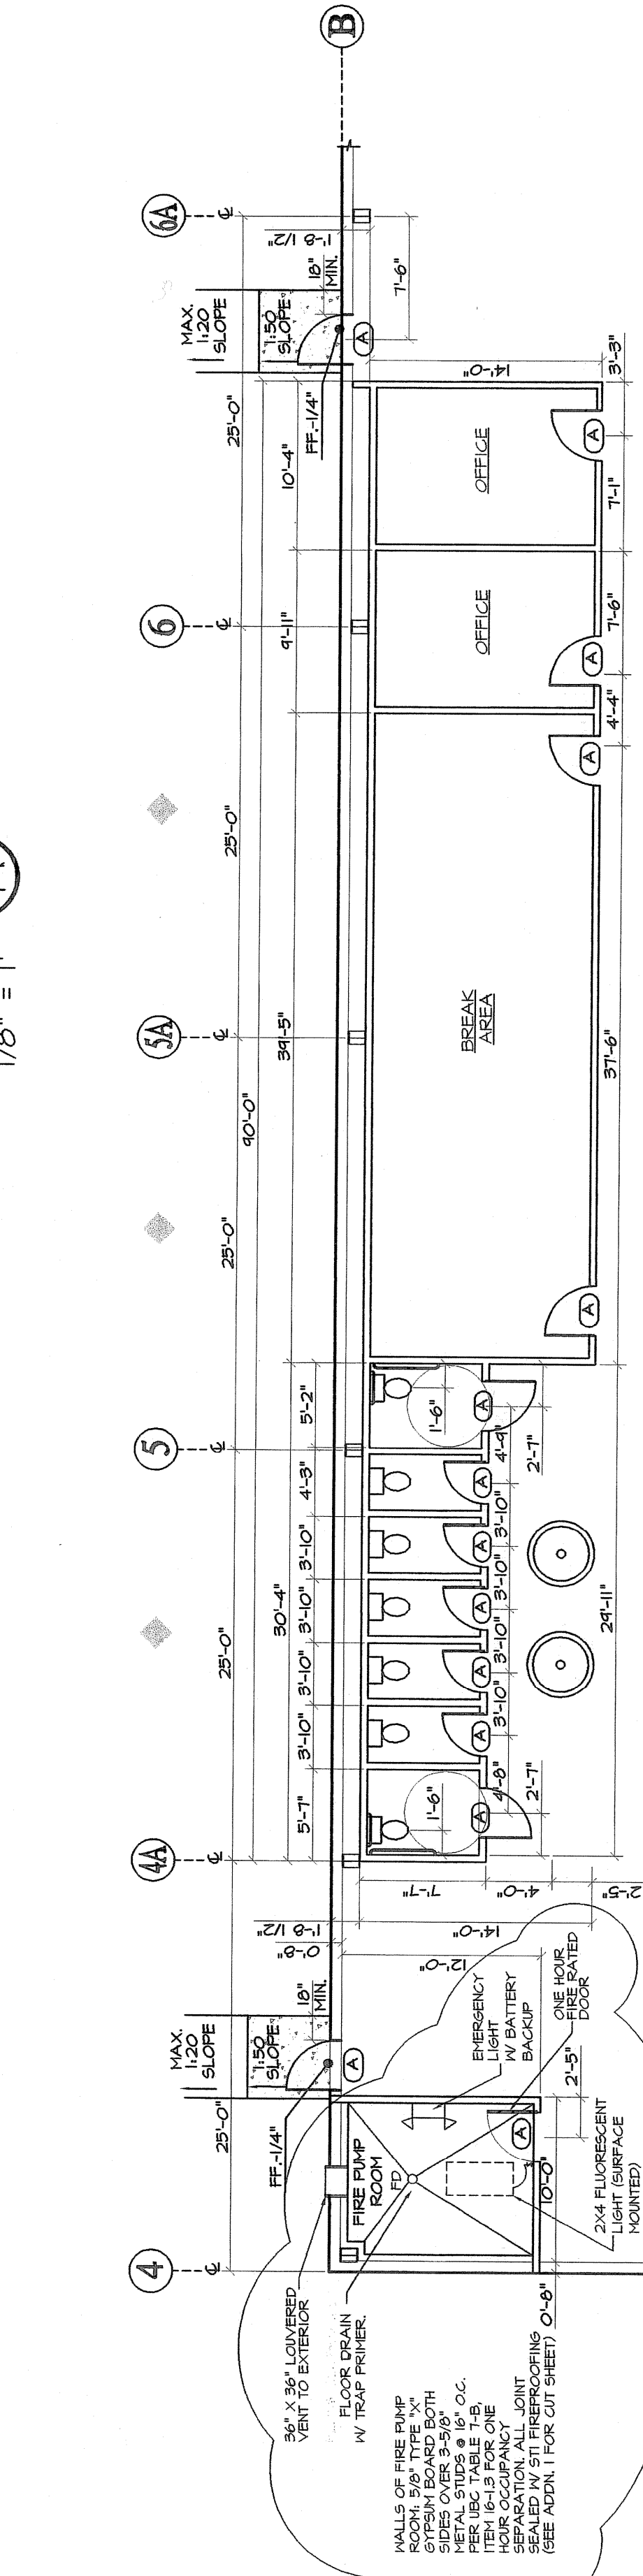


FLOOR PLAN BLDG. "H"
1/8" = 1"

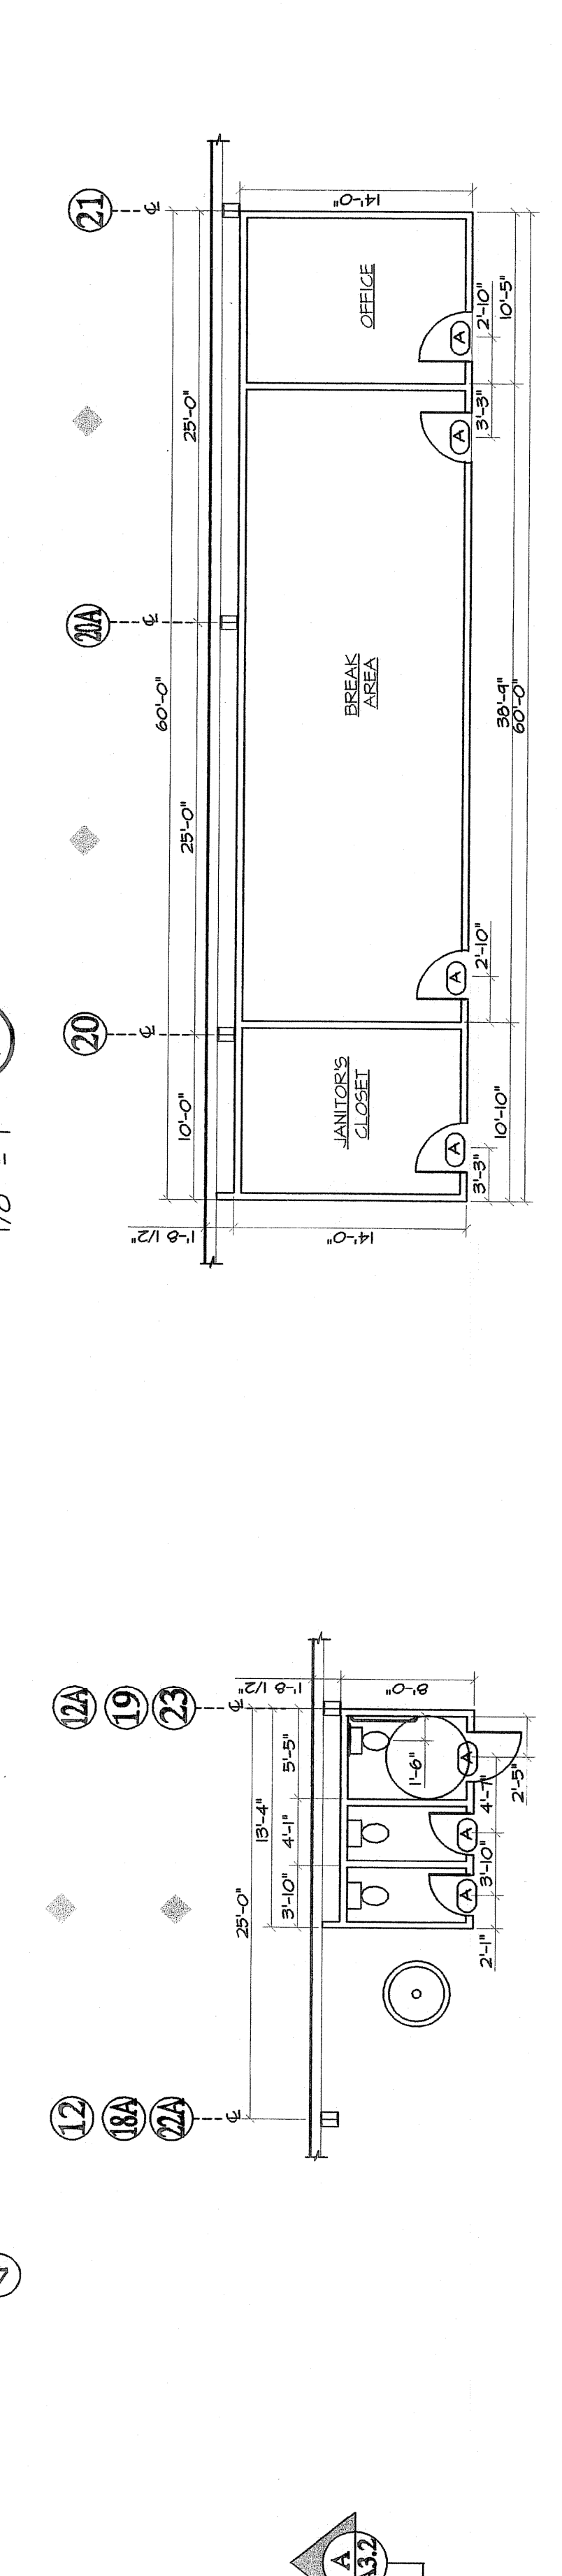

FLOOR PLAN BLDG. "J"
1/8" = 1"

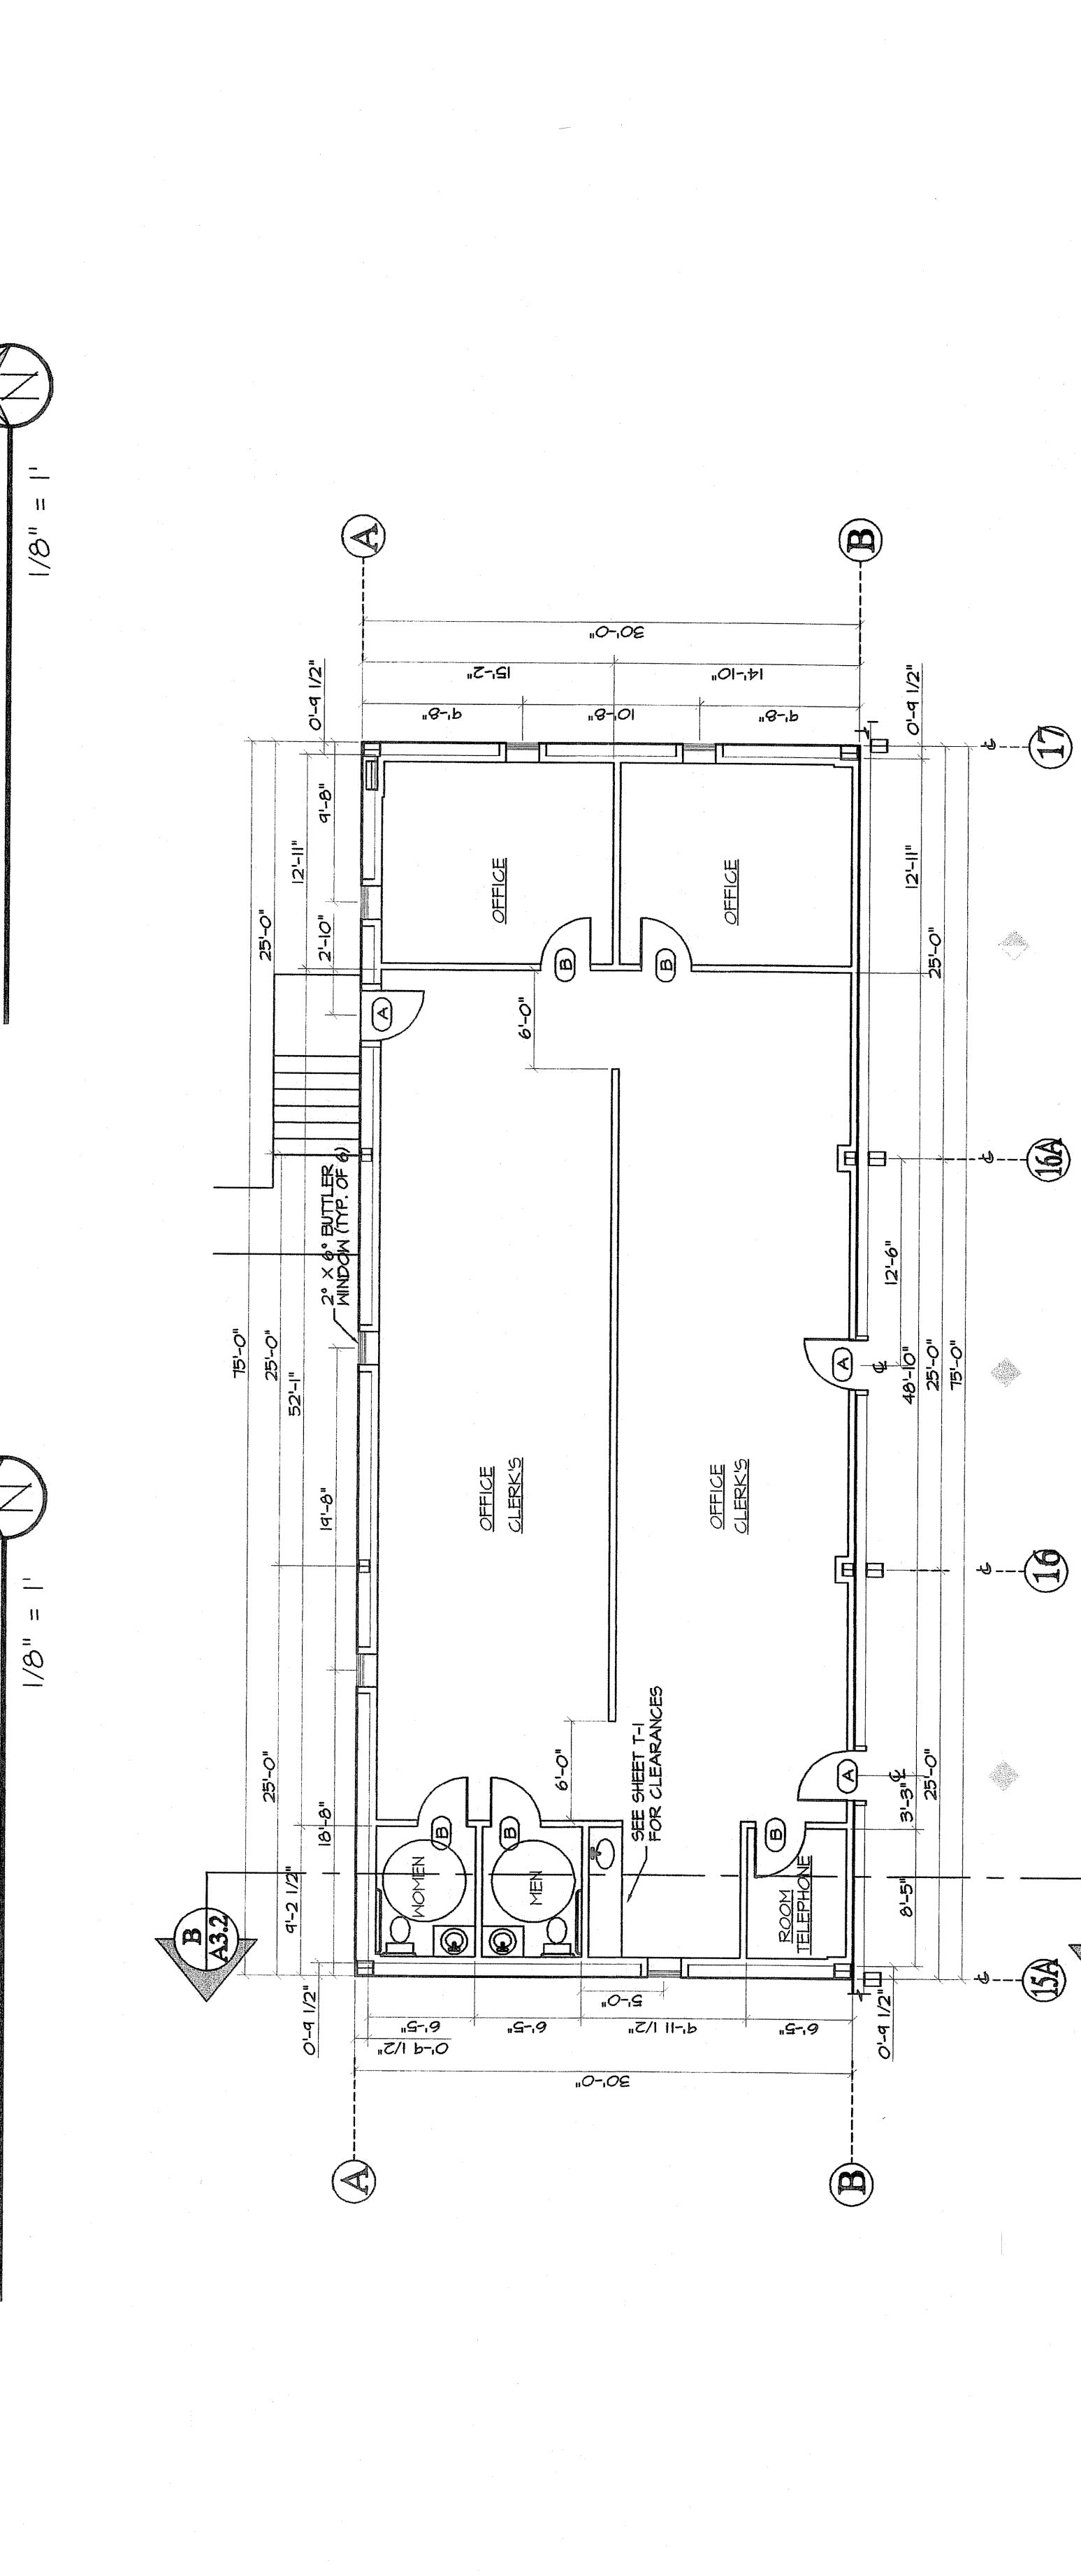

FLOOR PLAN BLDG. "M"
BMC # 027127
1/8" = 1"

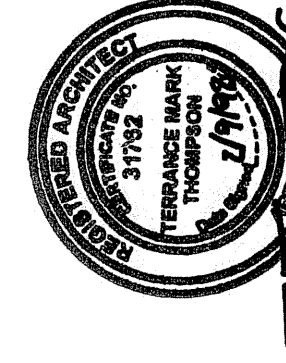

T. J. Edais

NOTE: All interior walls are to be of 3-5/8" metal studs with 5/8" gypsum board taped & floated.